

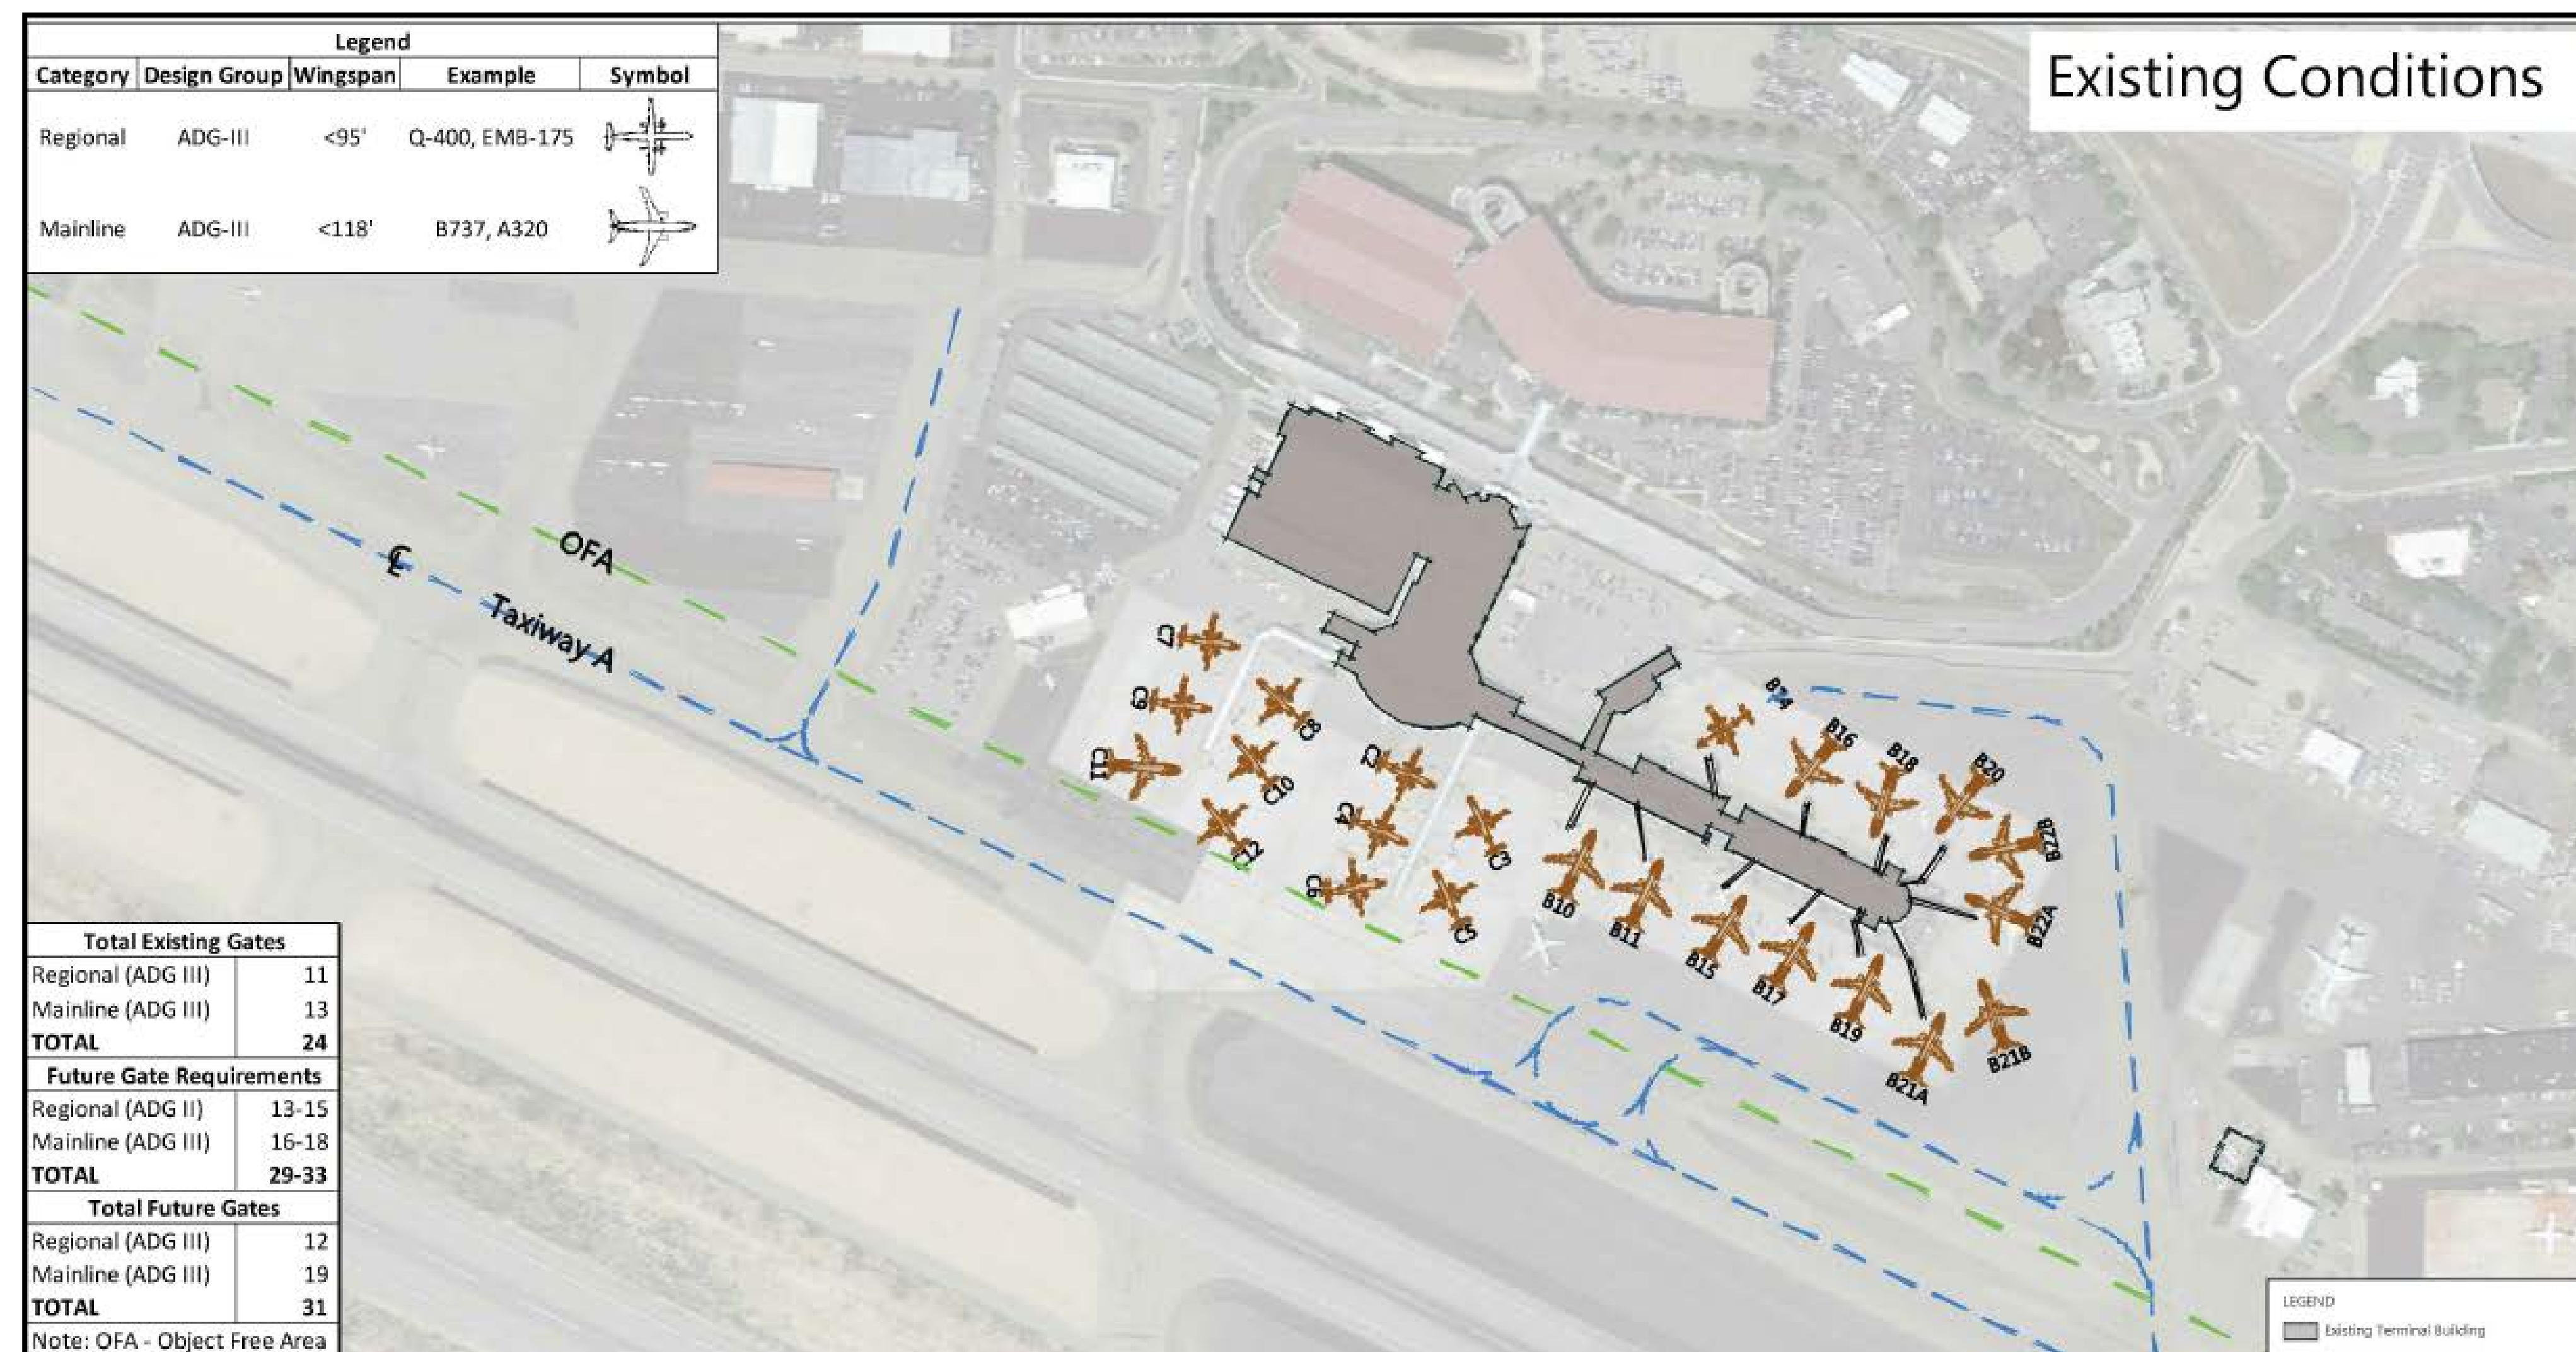
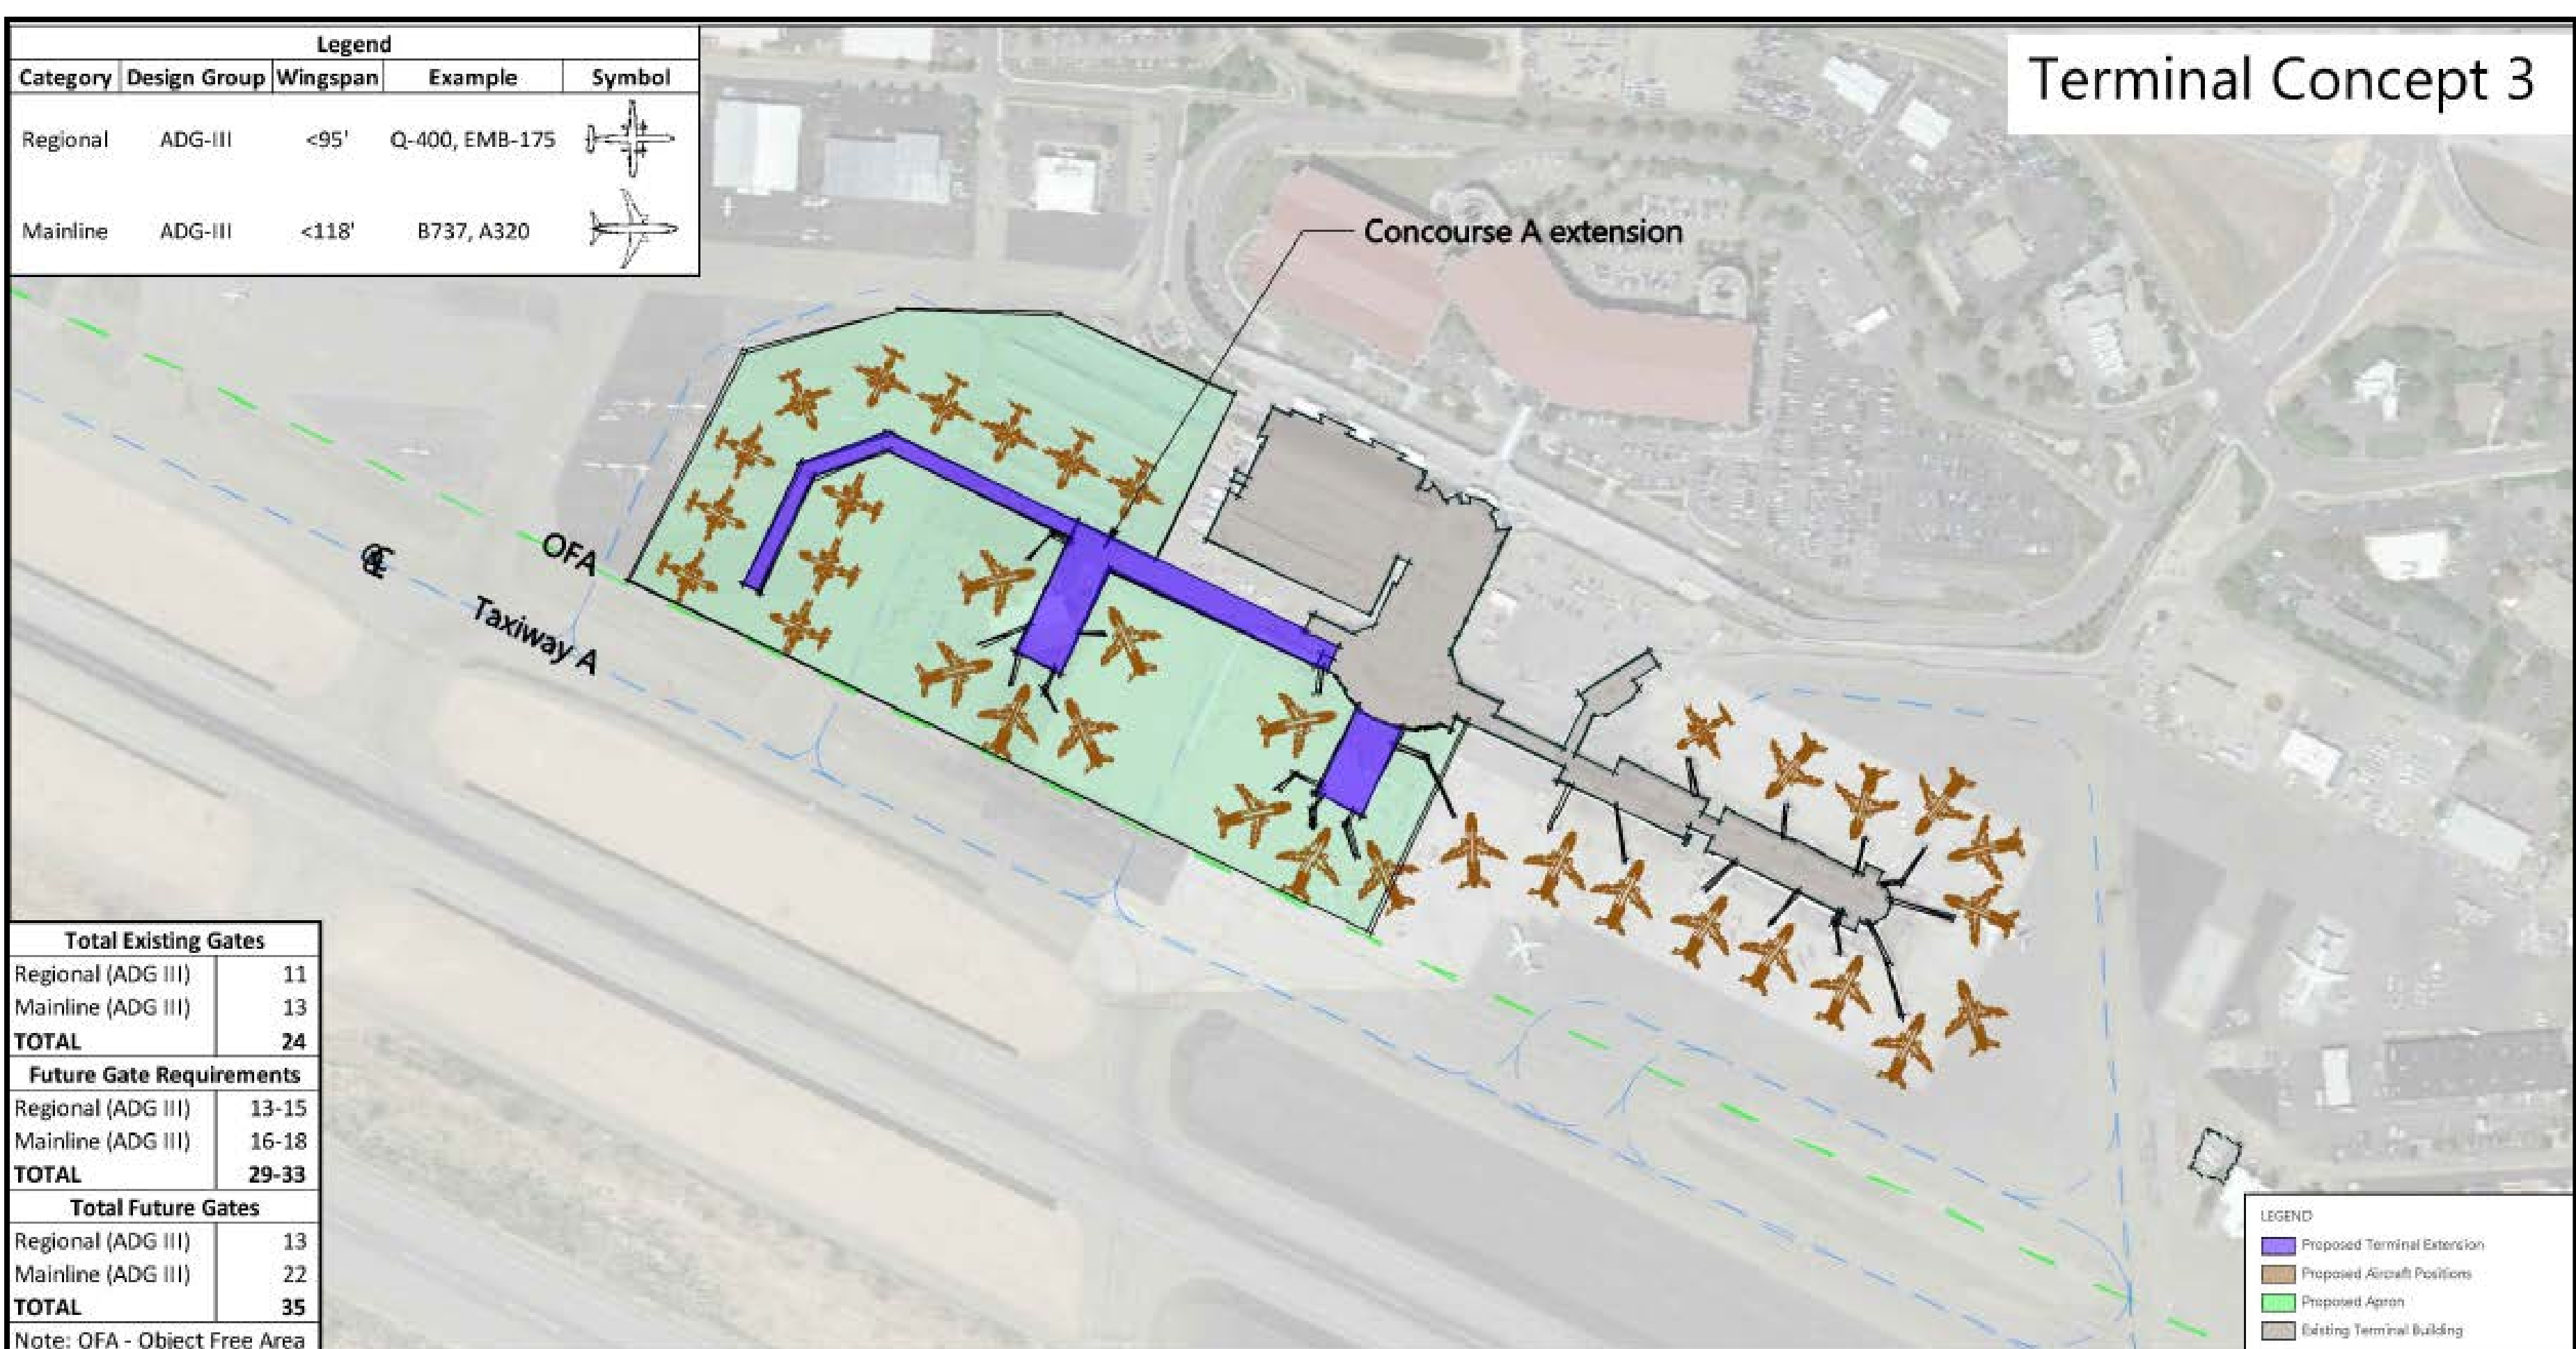


Terminal Development Considerations

- Provide additional aircraft gates
- Keep mainline and regional gates grouped together
- Adhere to FAA dimensional standards and clearance from safety areas
- Additional space requirements inside the terminal would be met through terminal/concourse expansion for additional gates
- Additional ticketing and baggage facilities are not required

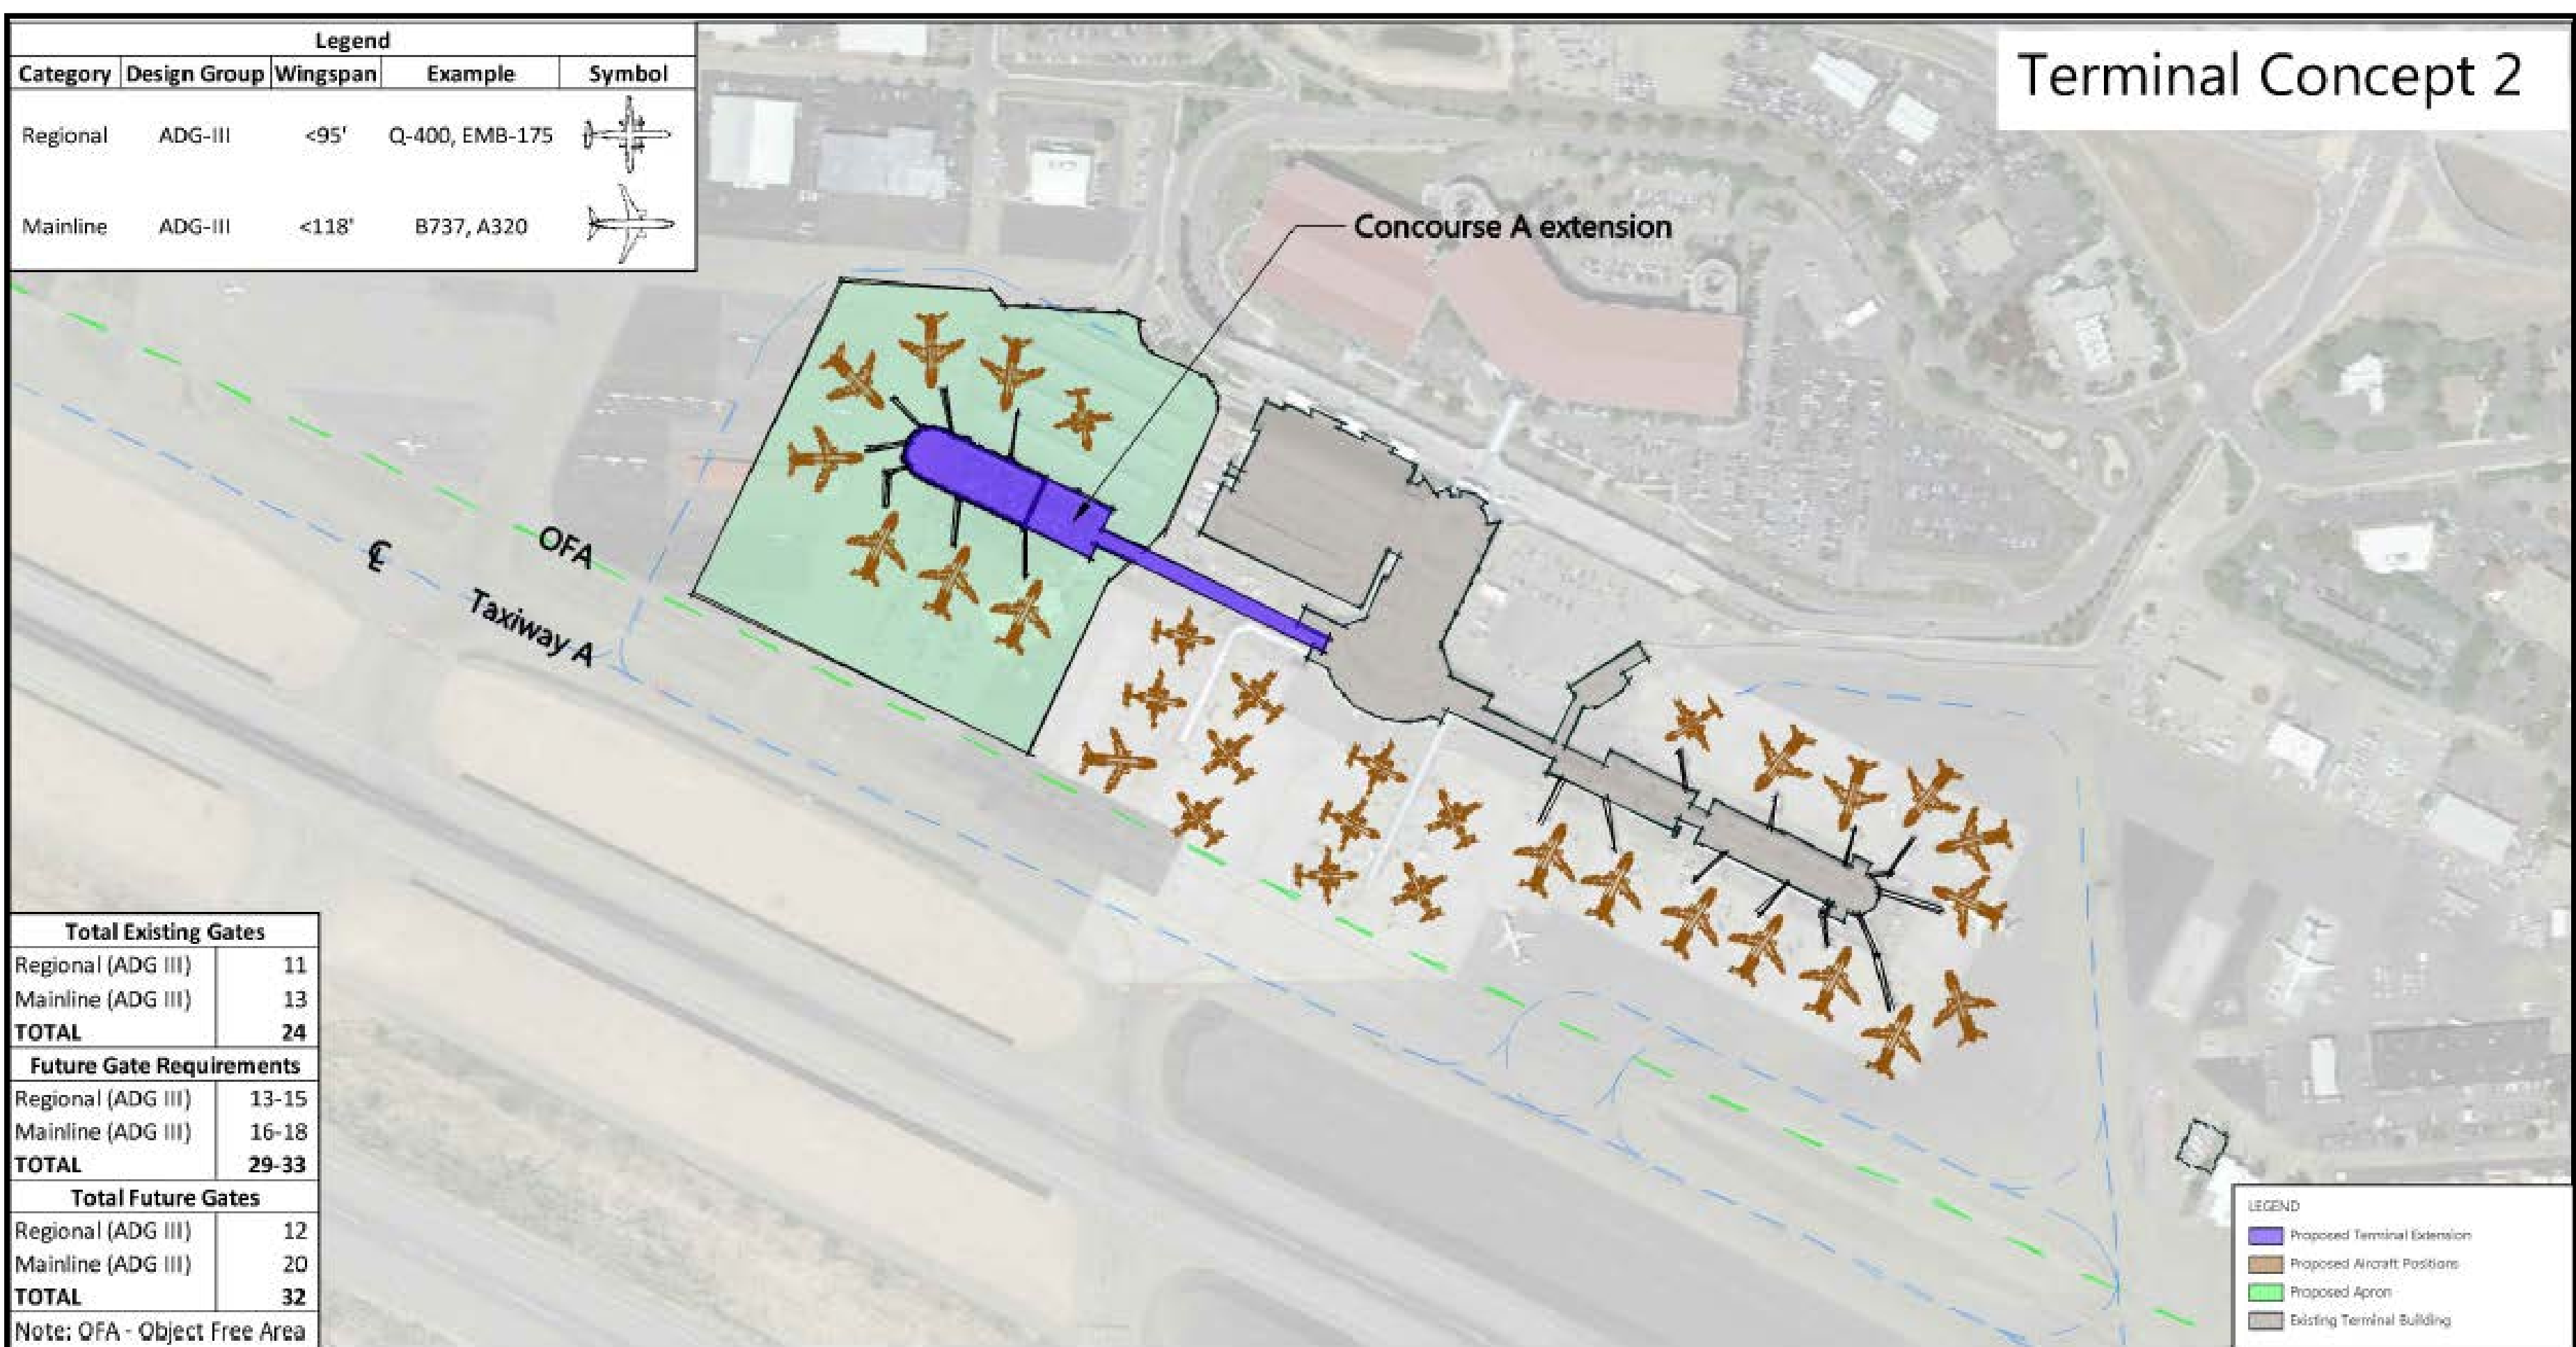

Terminal Development Concepts

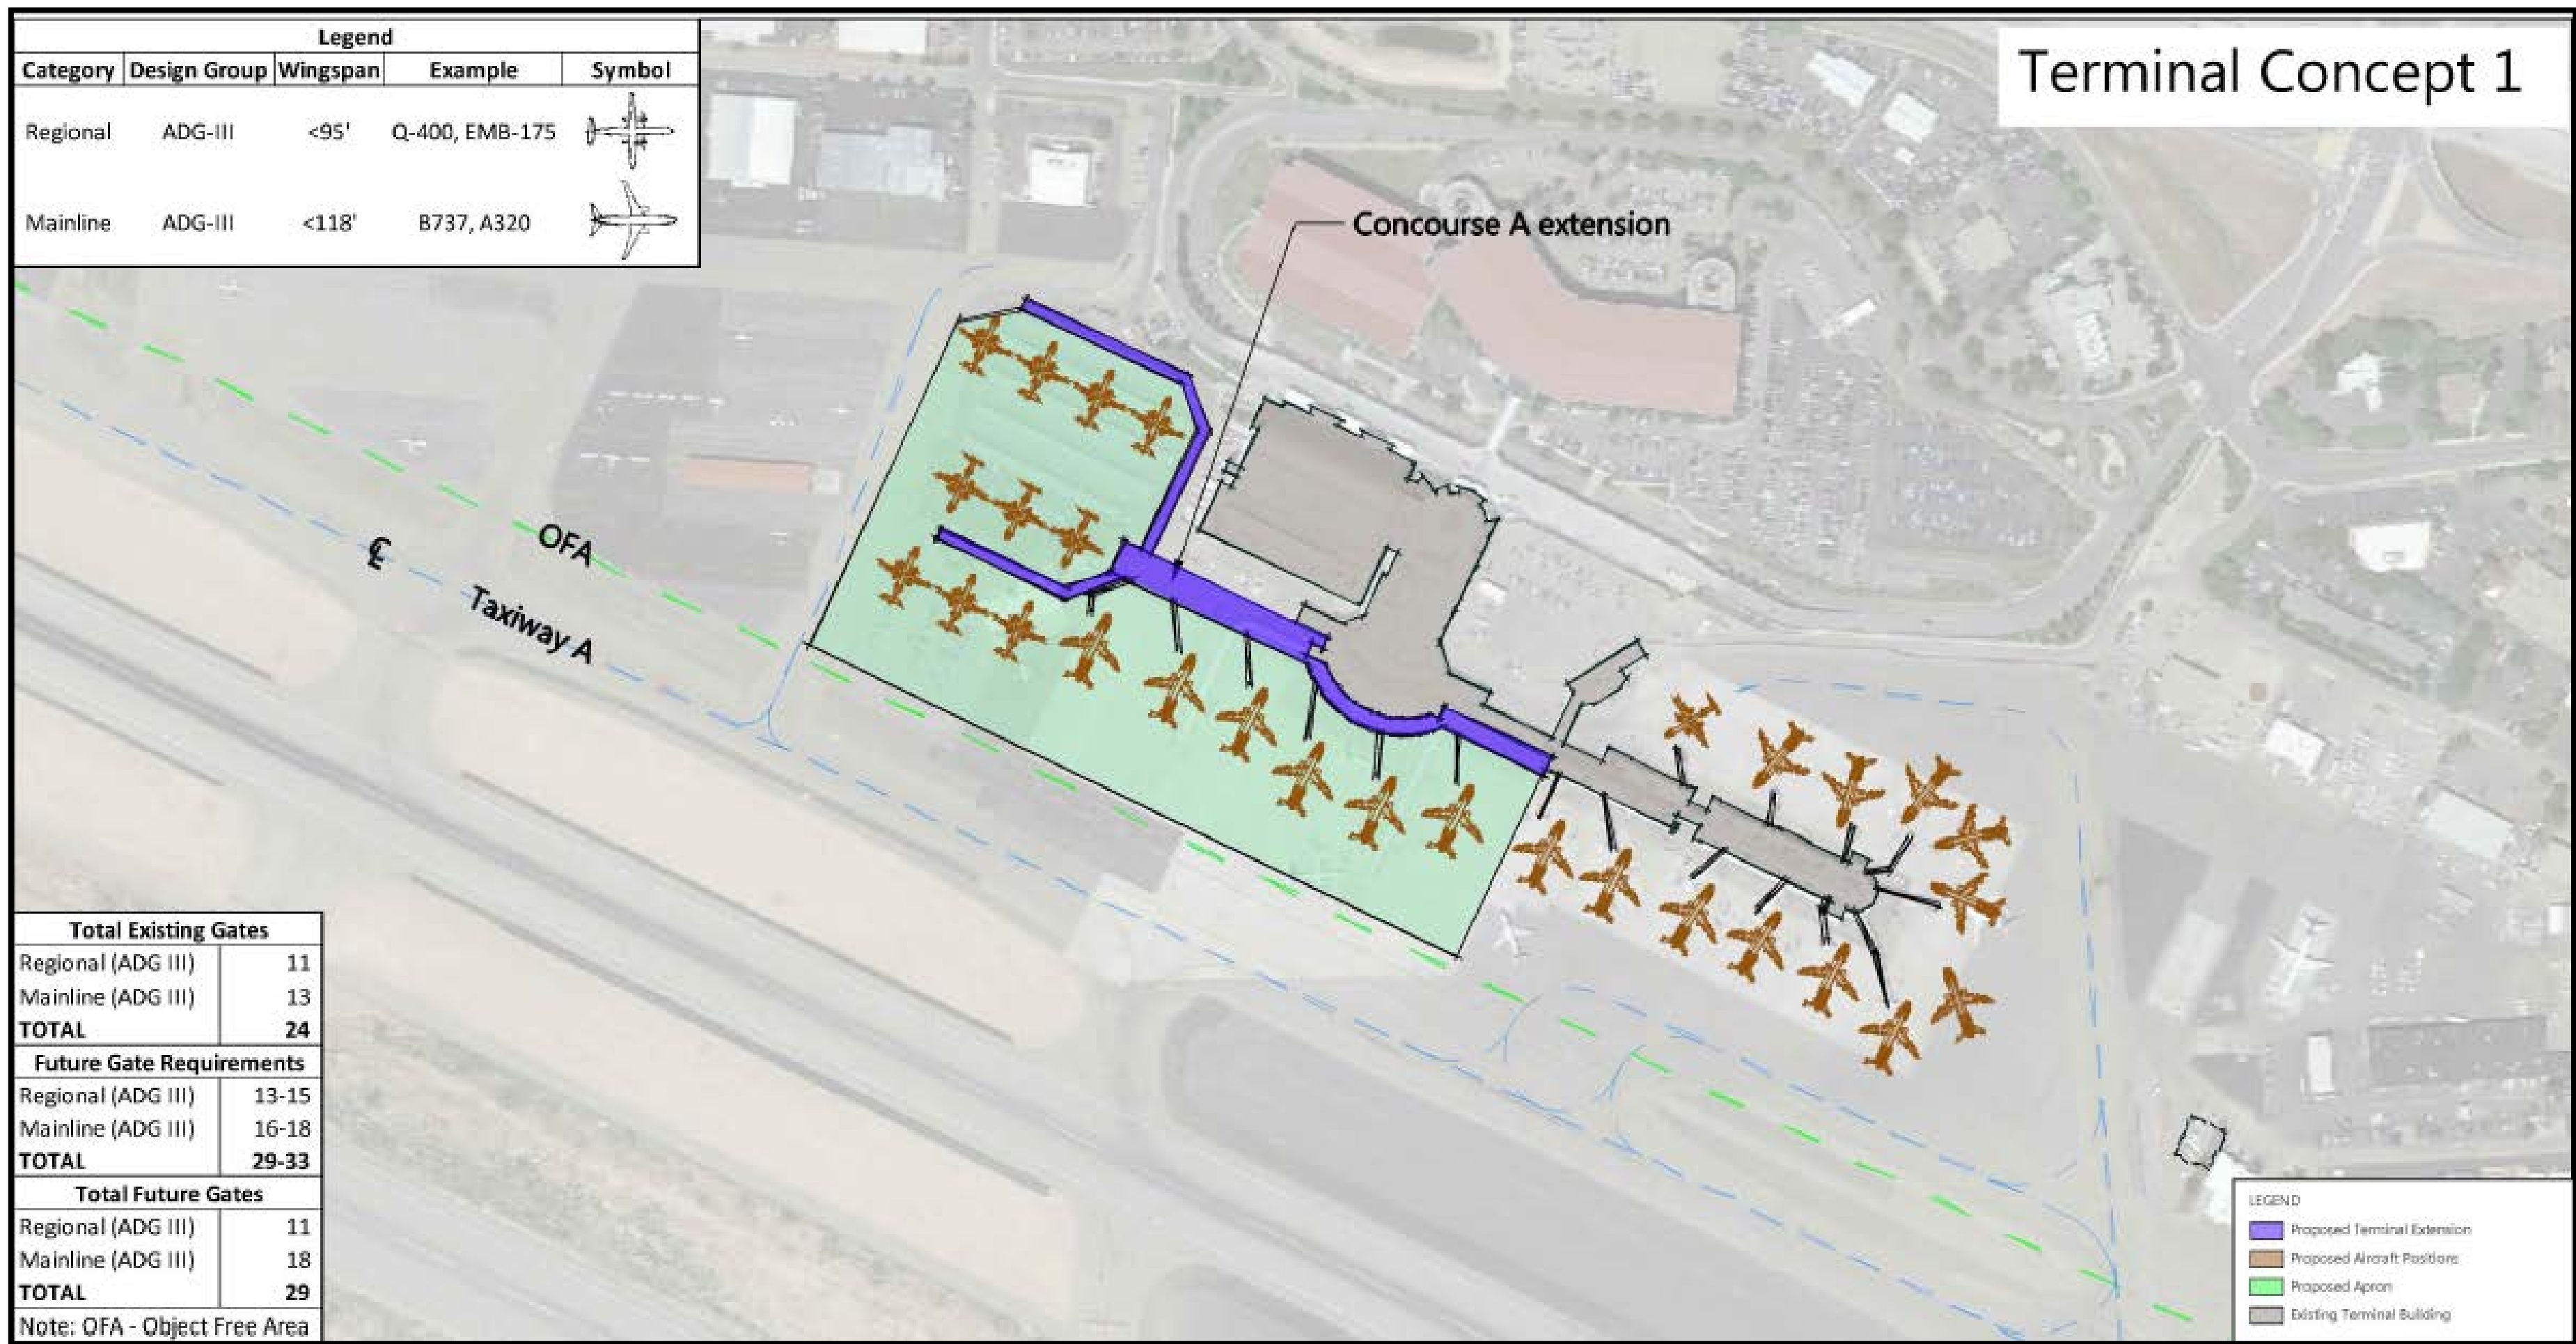

Terminal Development Concepts

