

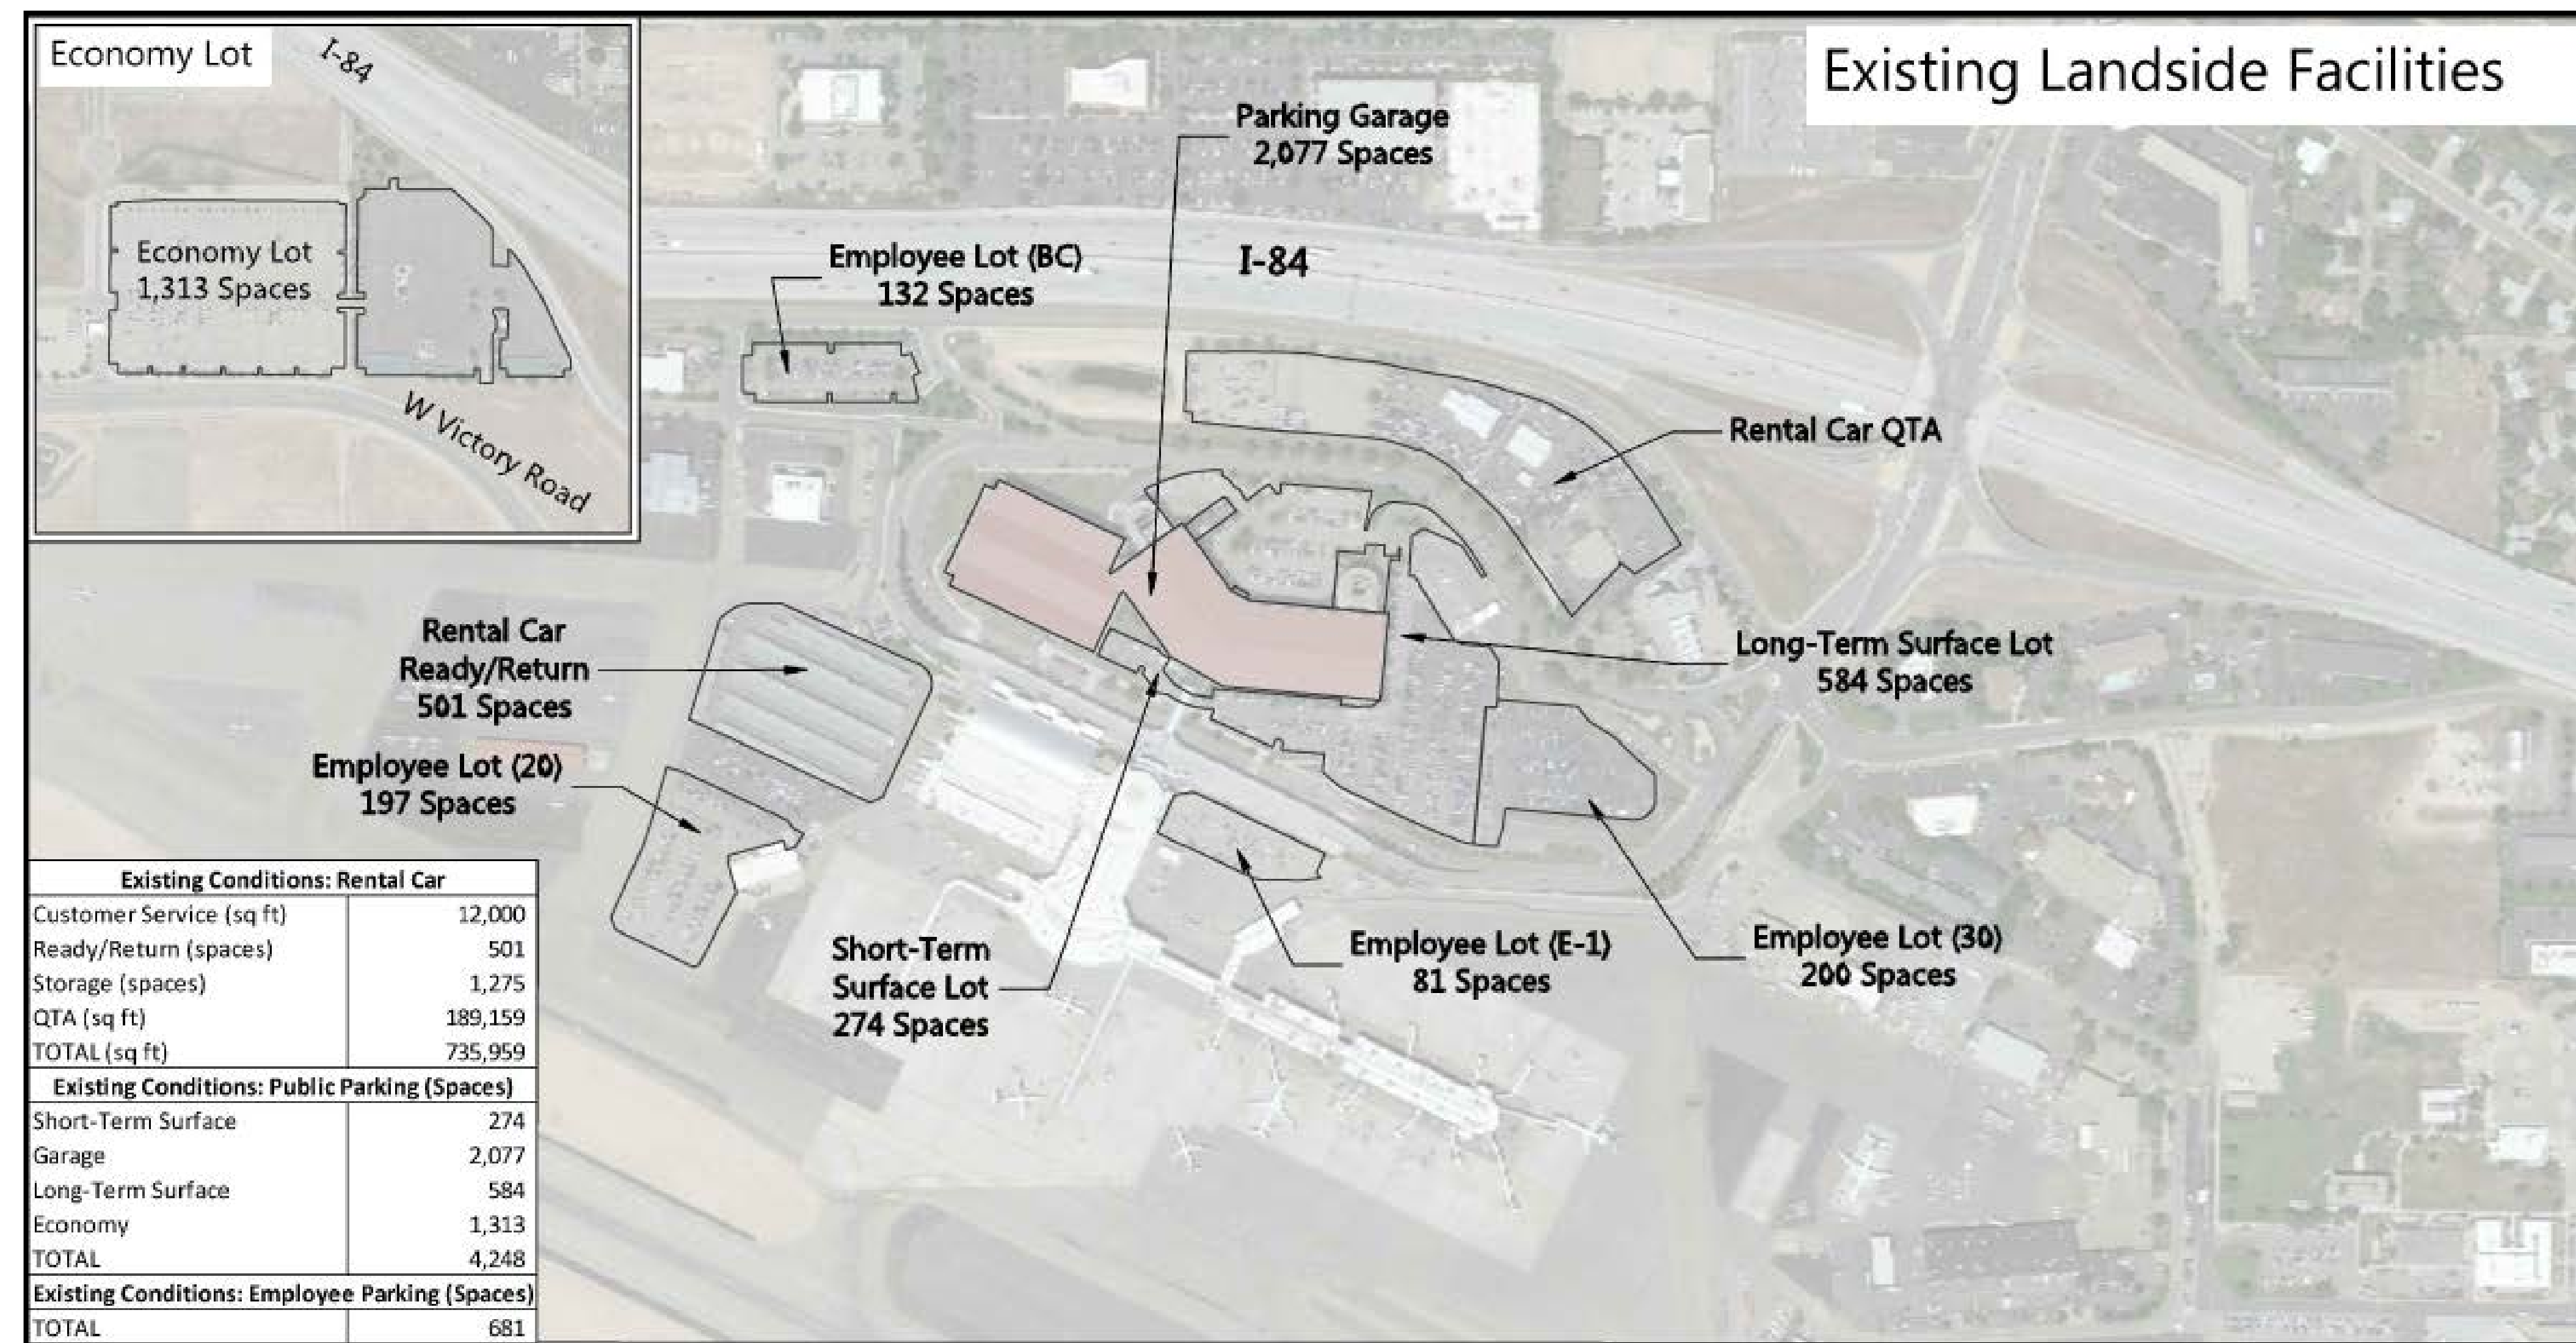
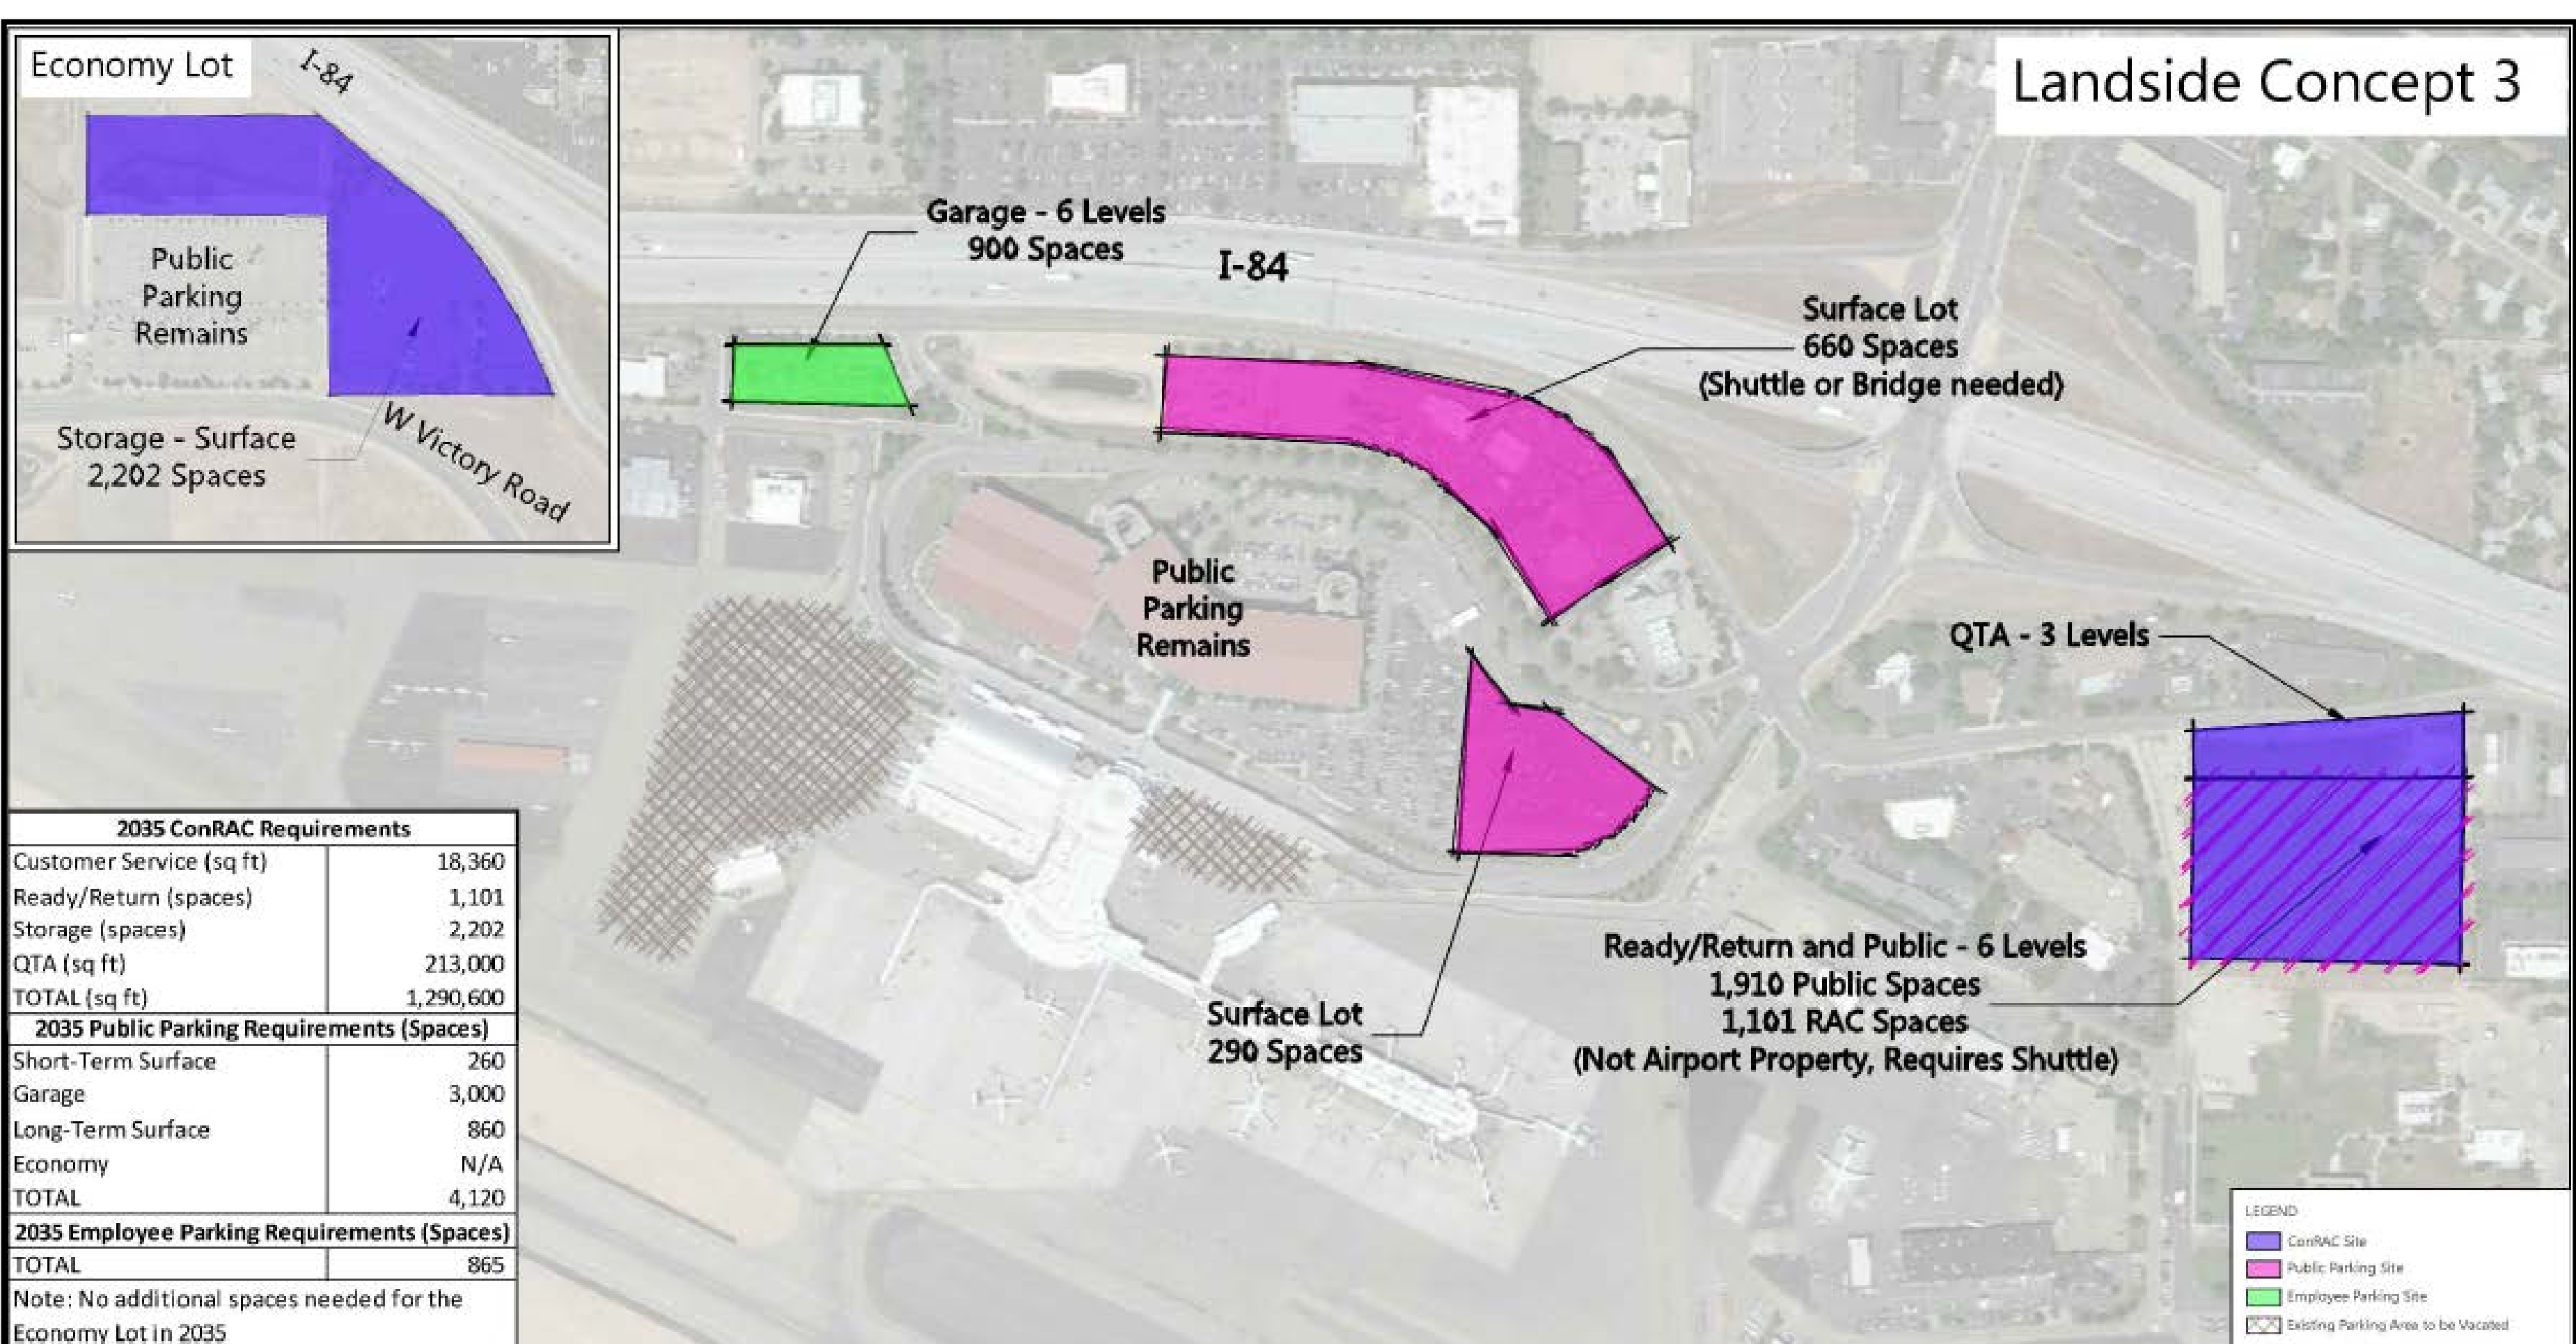


Landside Development Considerations



- Landside facilities include public parking, employee parking, and rental car facilities
- Off-site vs. on-site/close-in locations for parking and rental car facilities
- Walking distance and shuttle considerations
- Separate vs. joint parking/rental car facilities
- Effects of potential terminal development on existing rental car and employee parking facilities

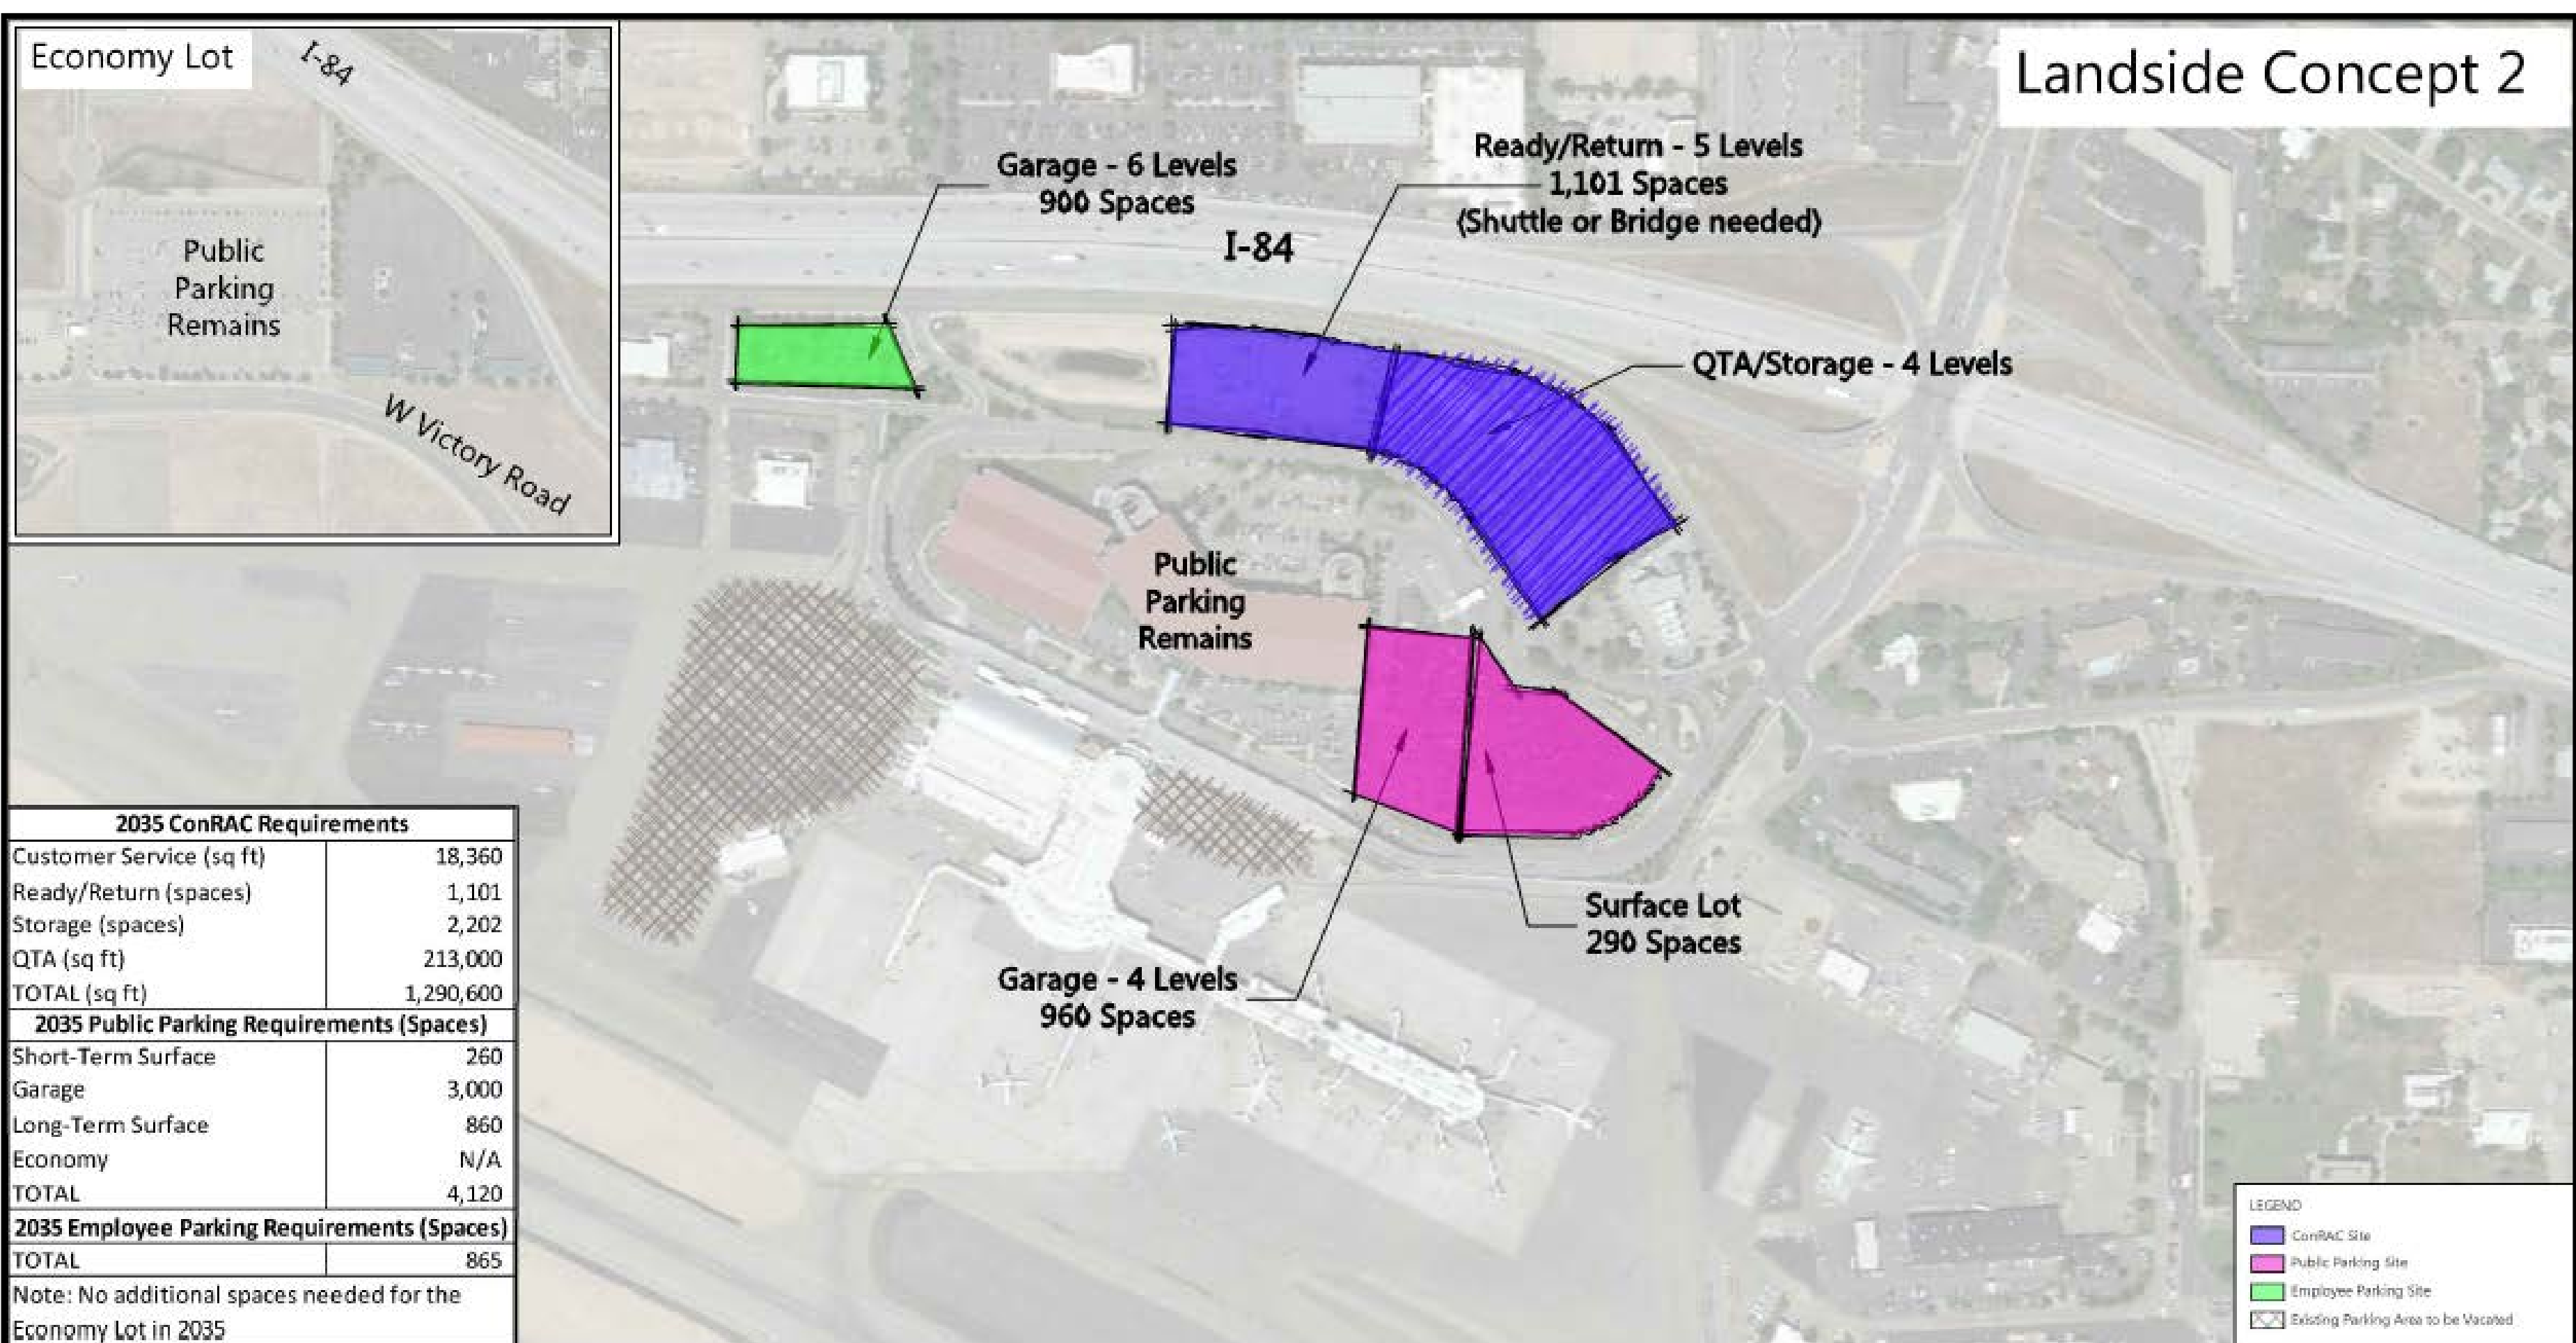

Landside Development Concepts

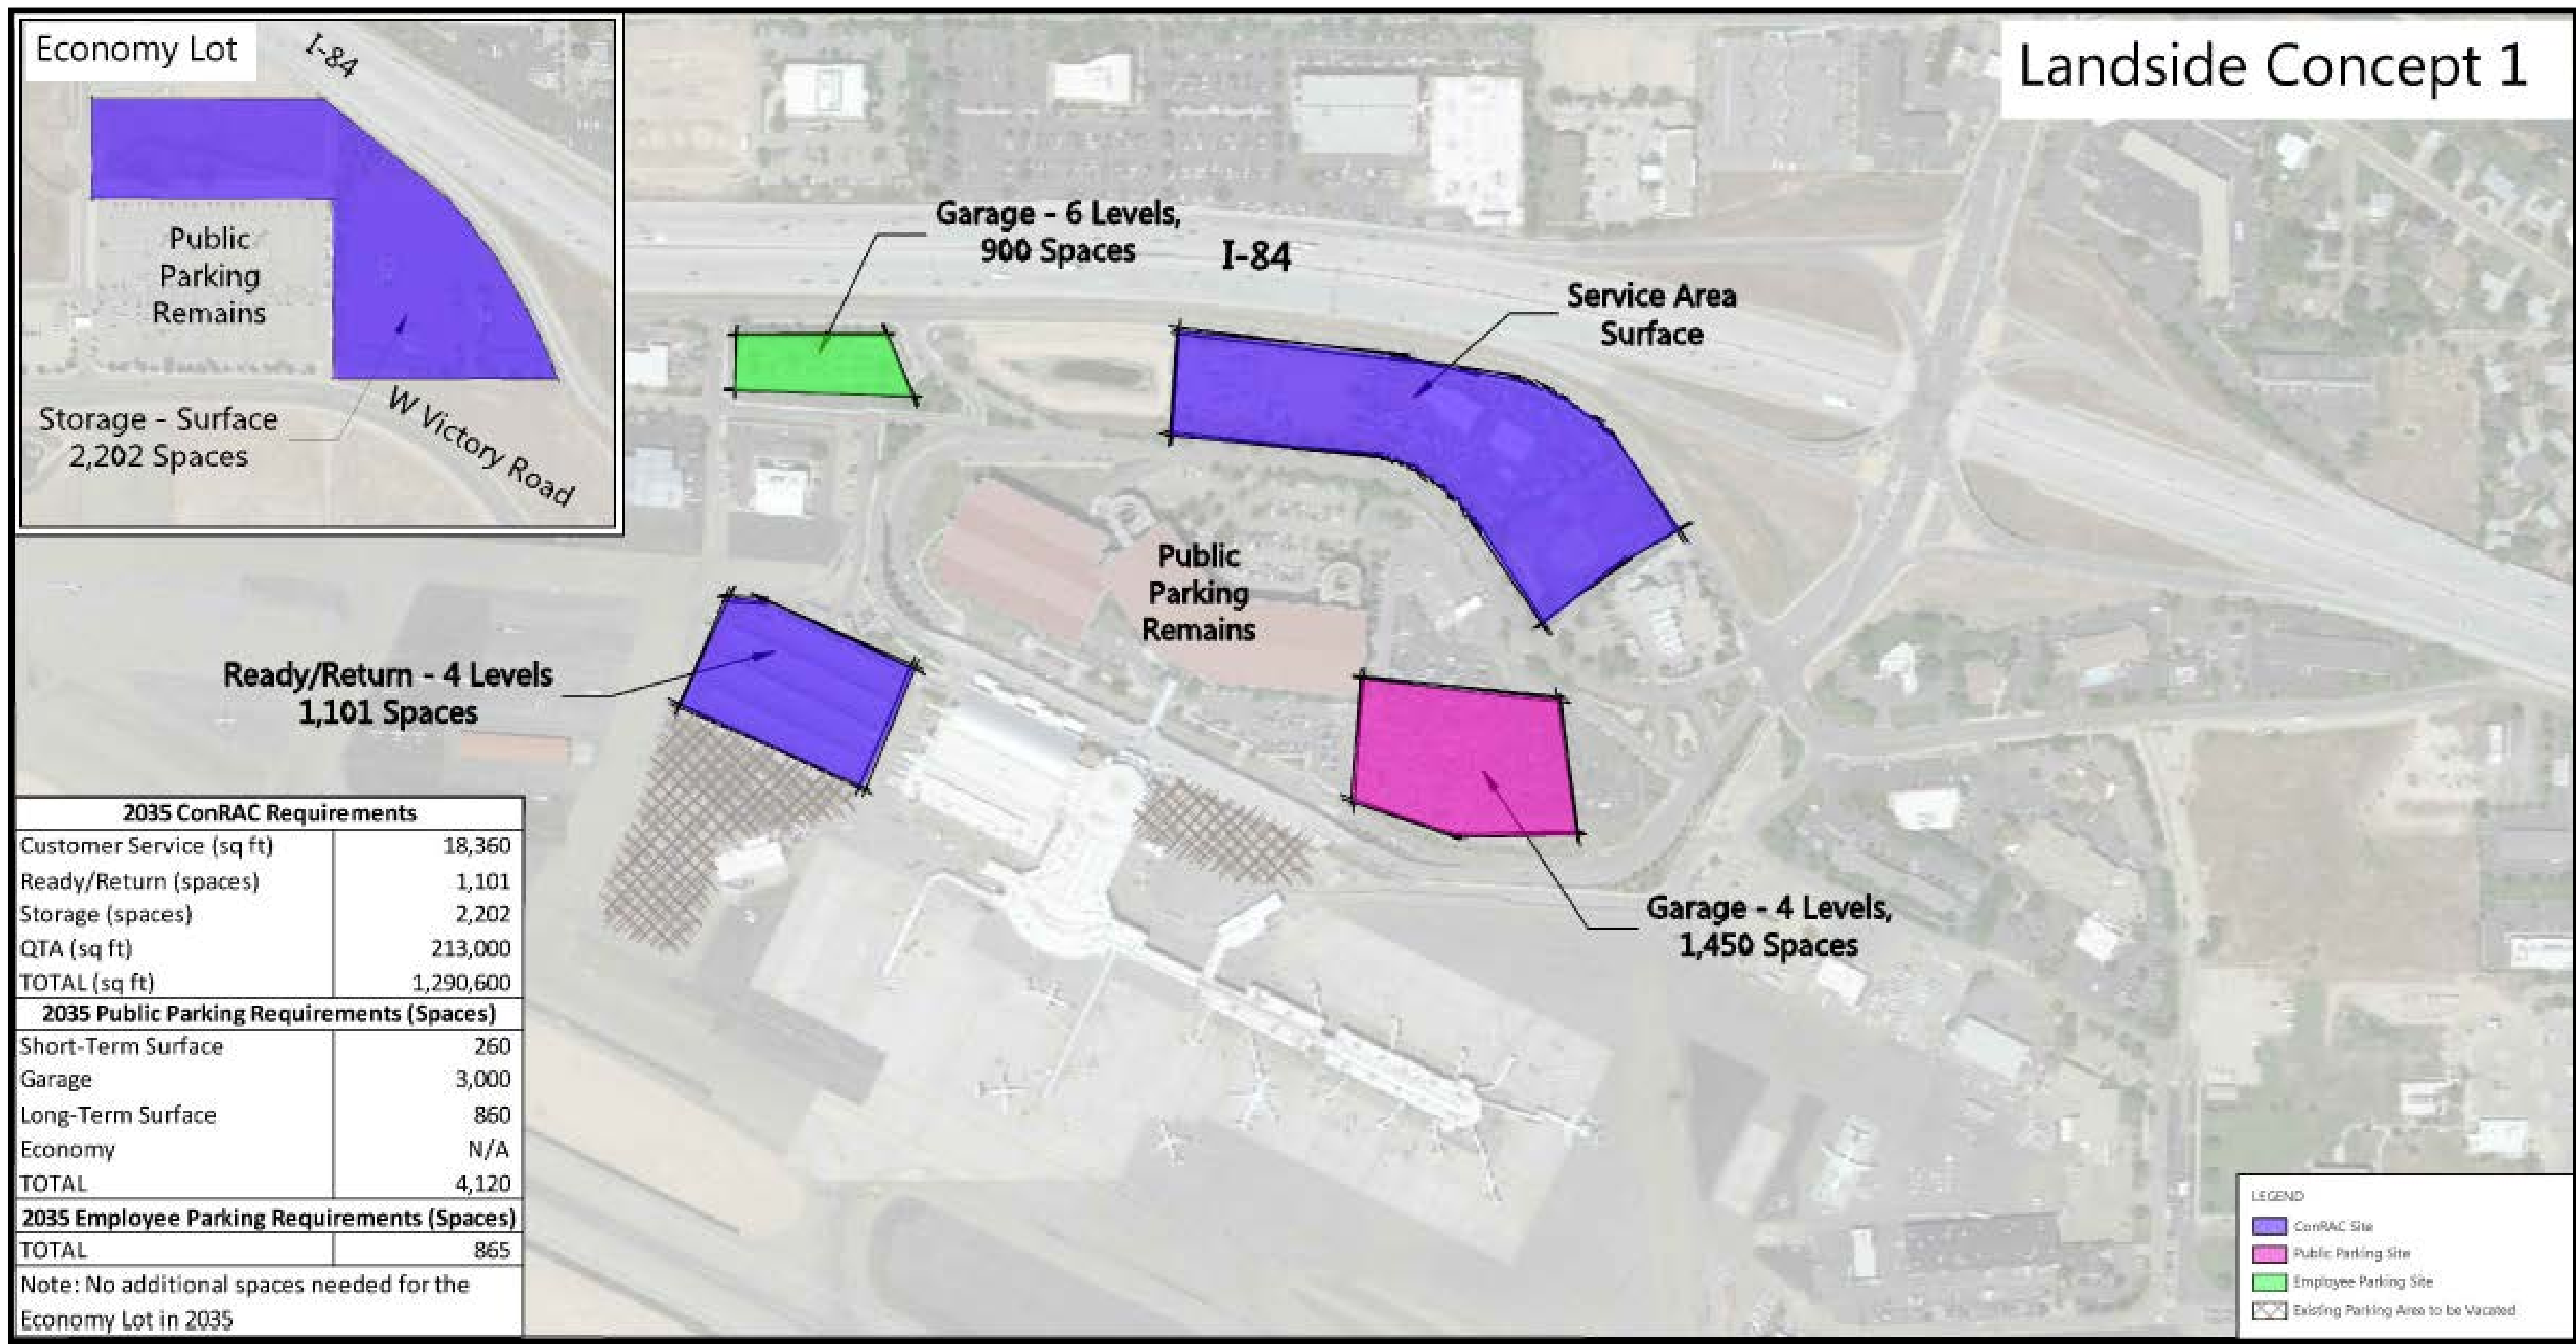

Landside Development Concepts

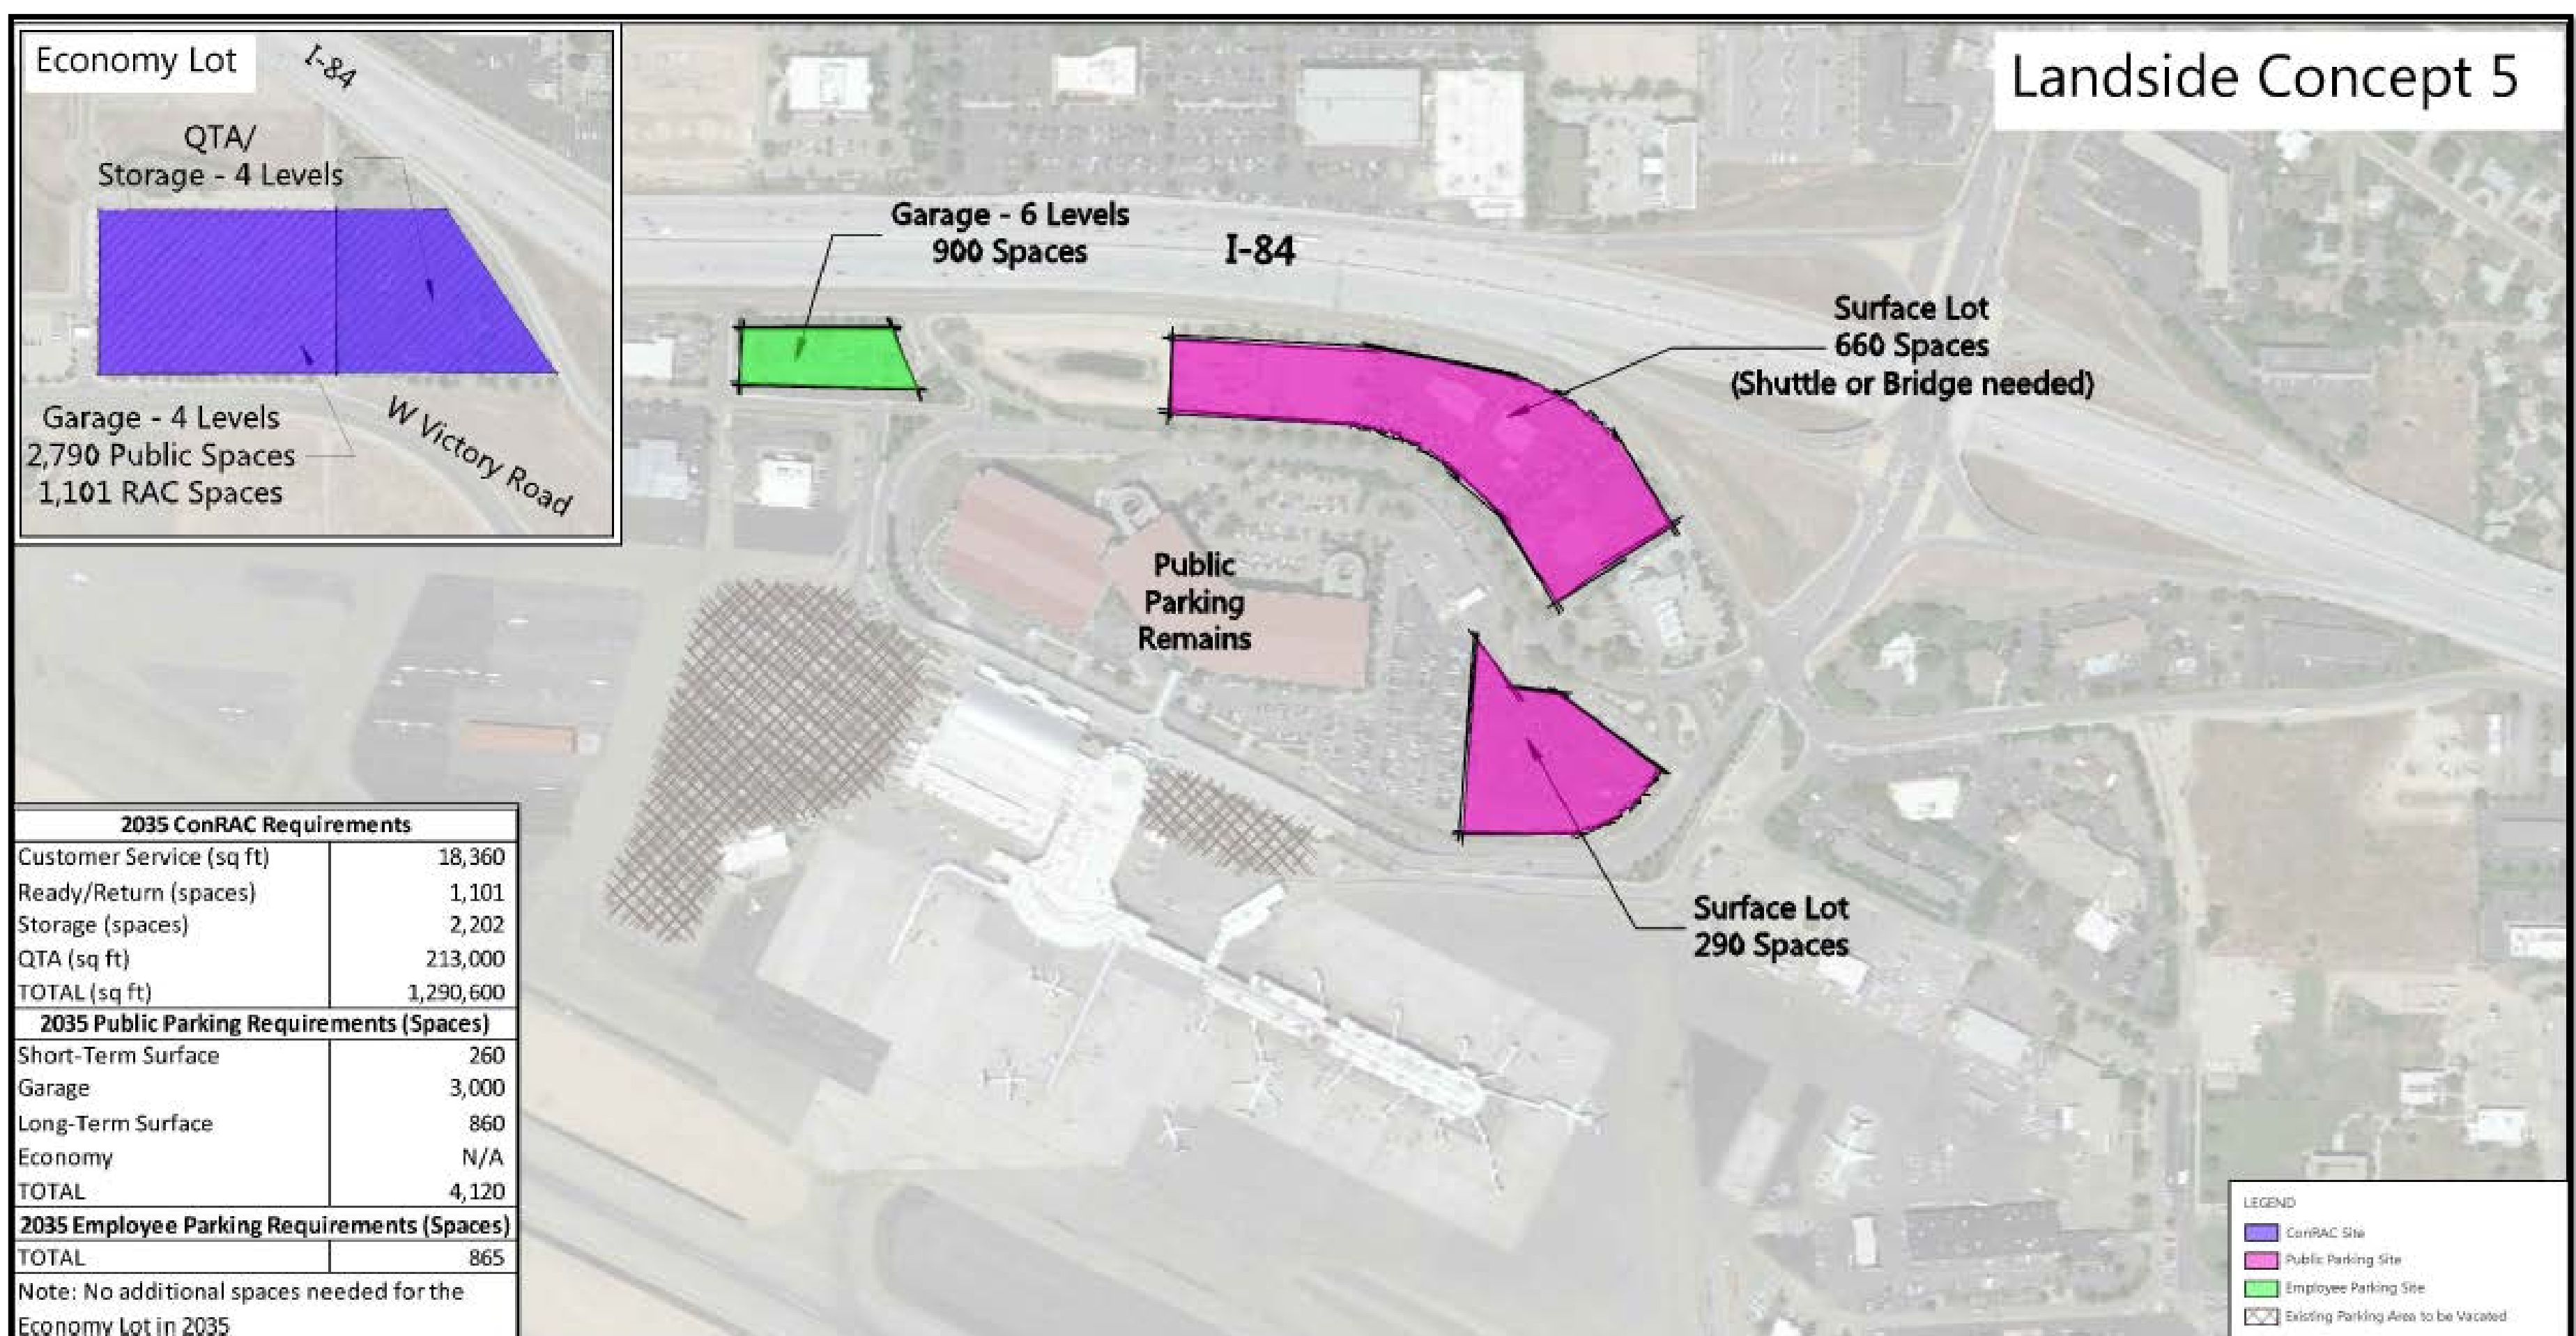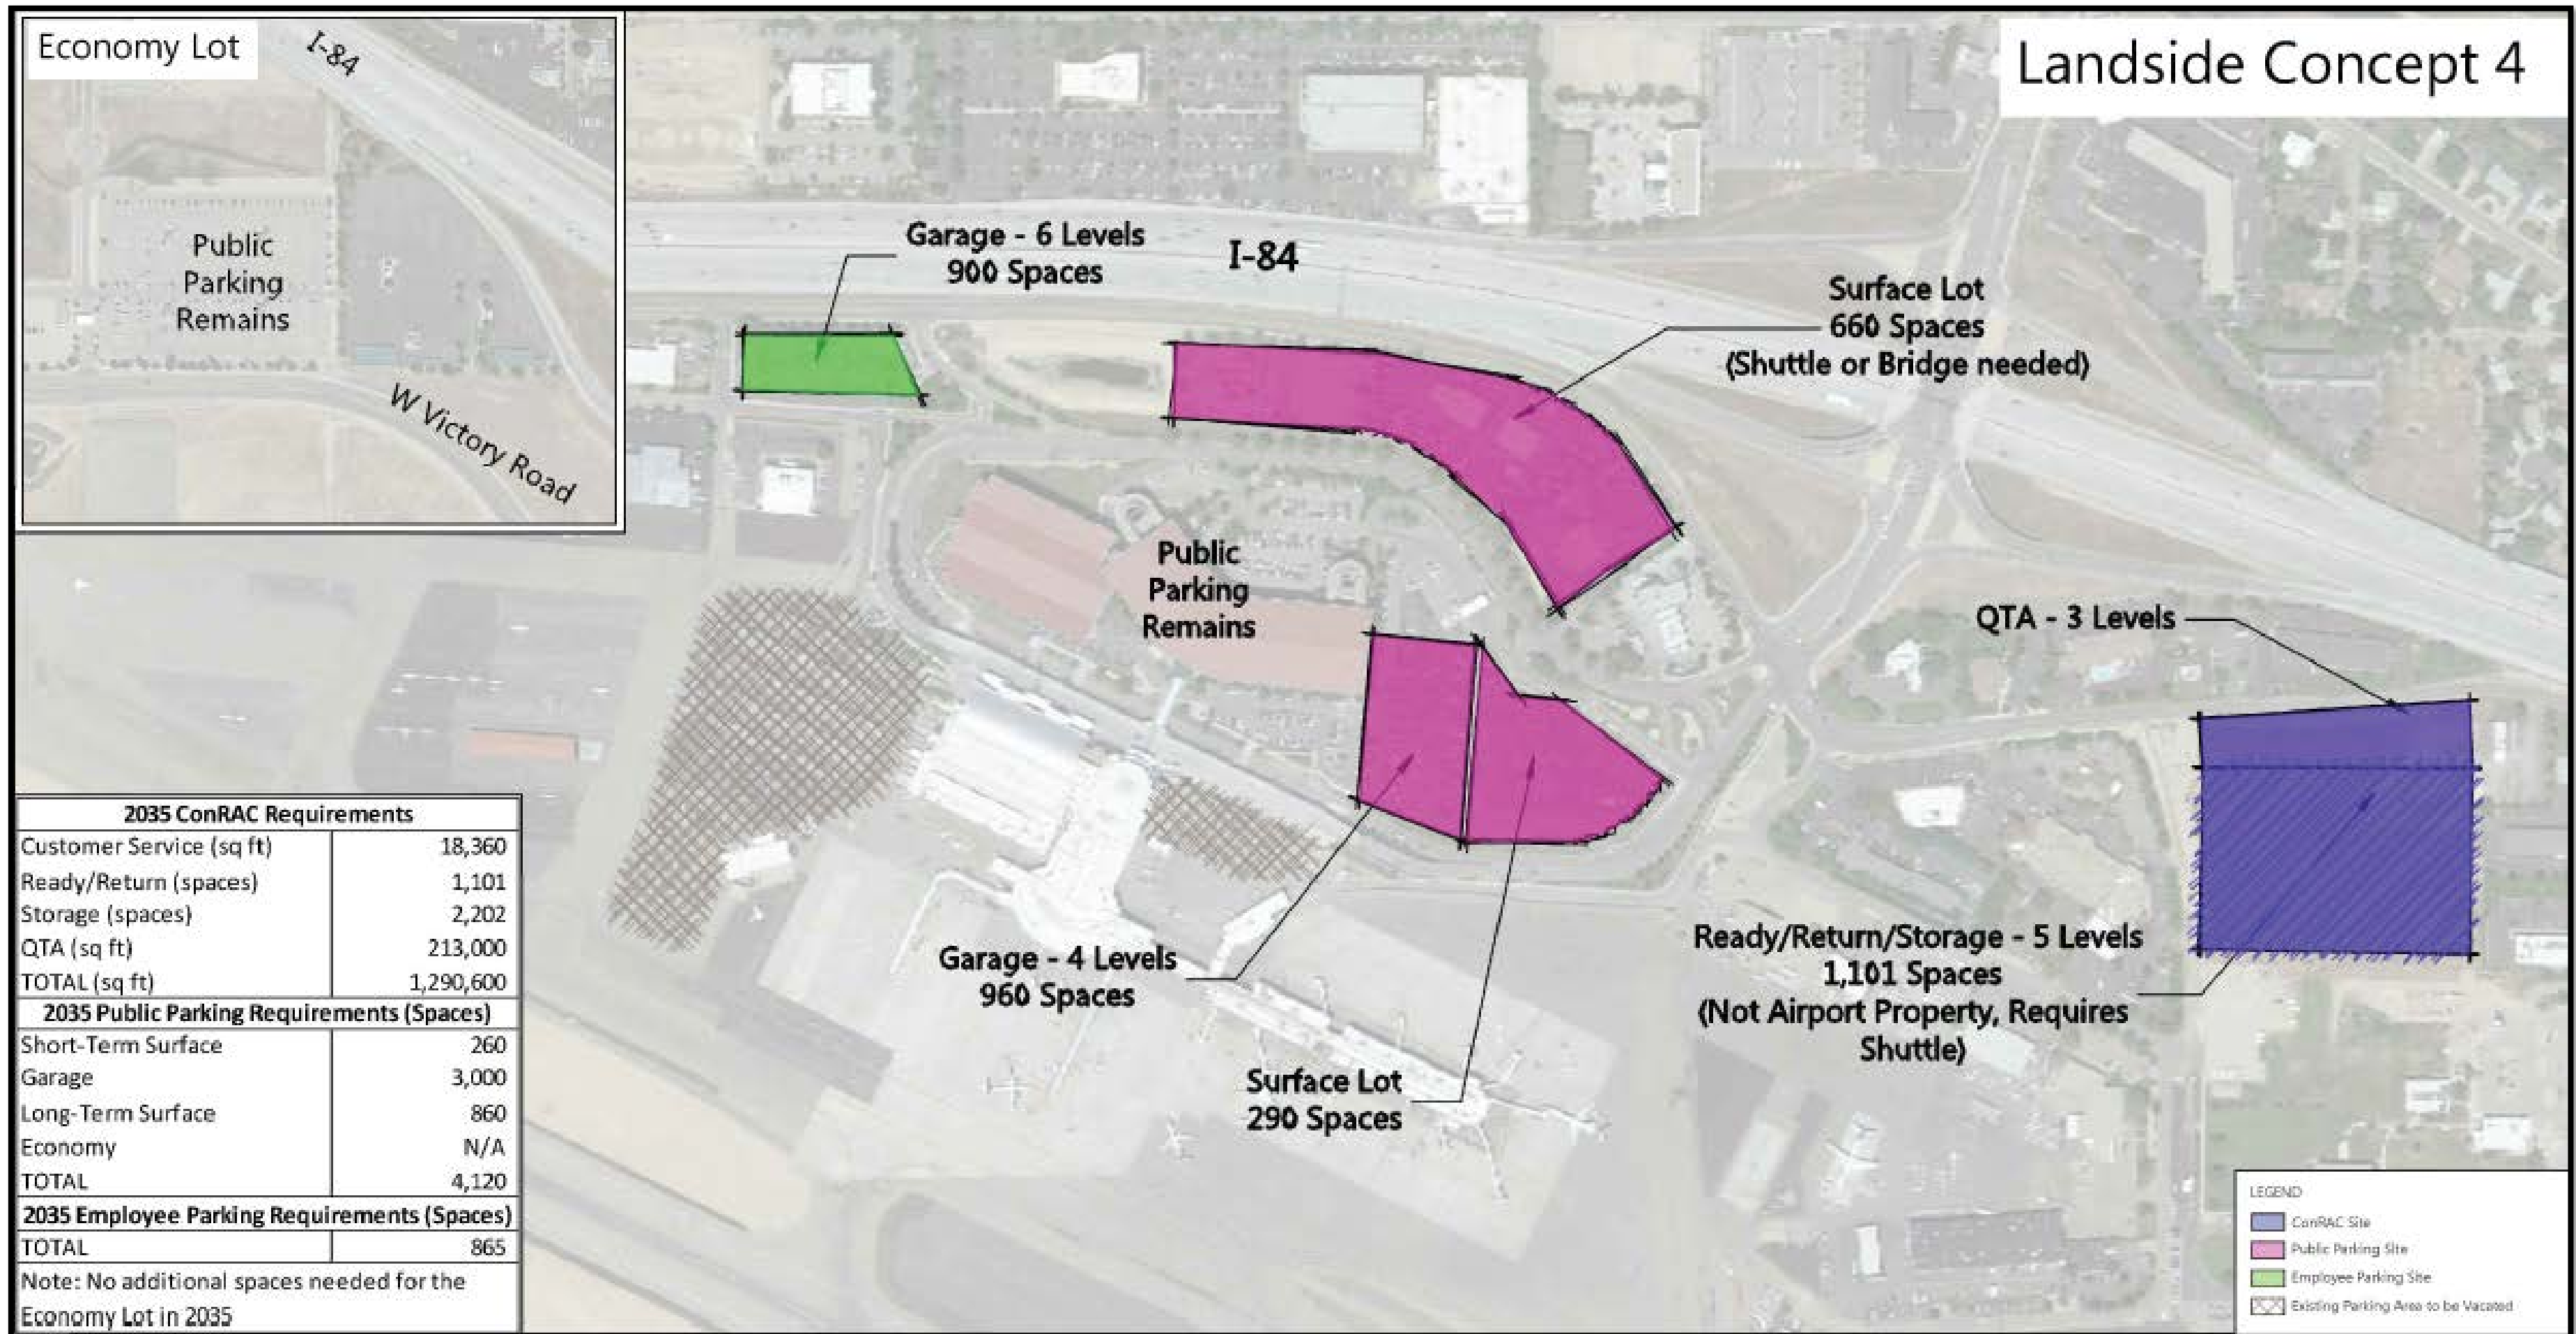

Landside Development Concepts

