



Preferred Airfield/General Aviation/Support Facility Development West Airfield Area

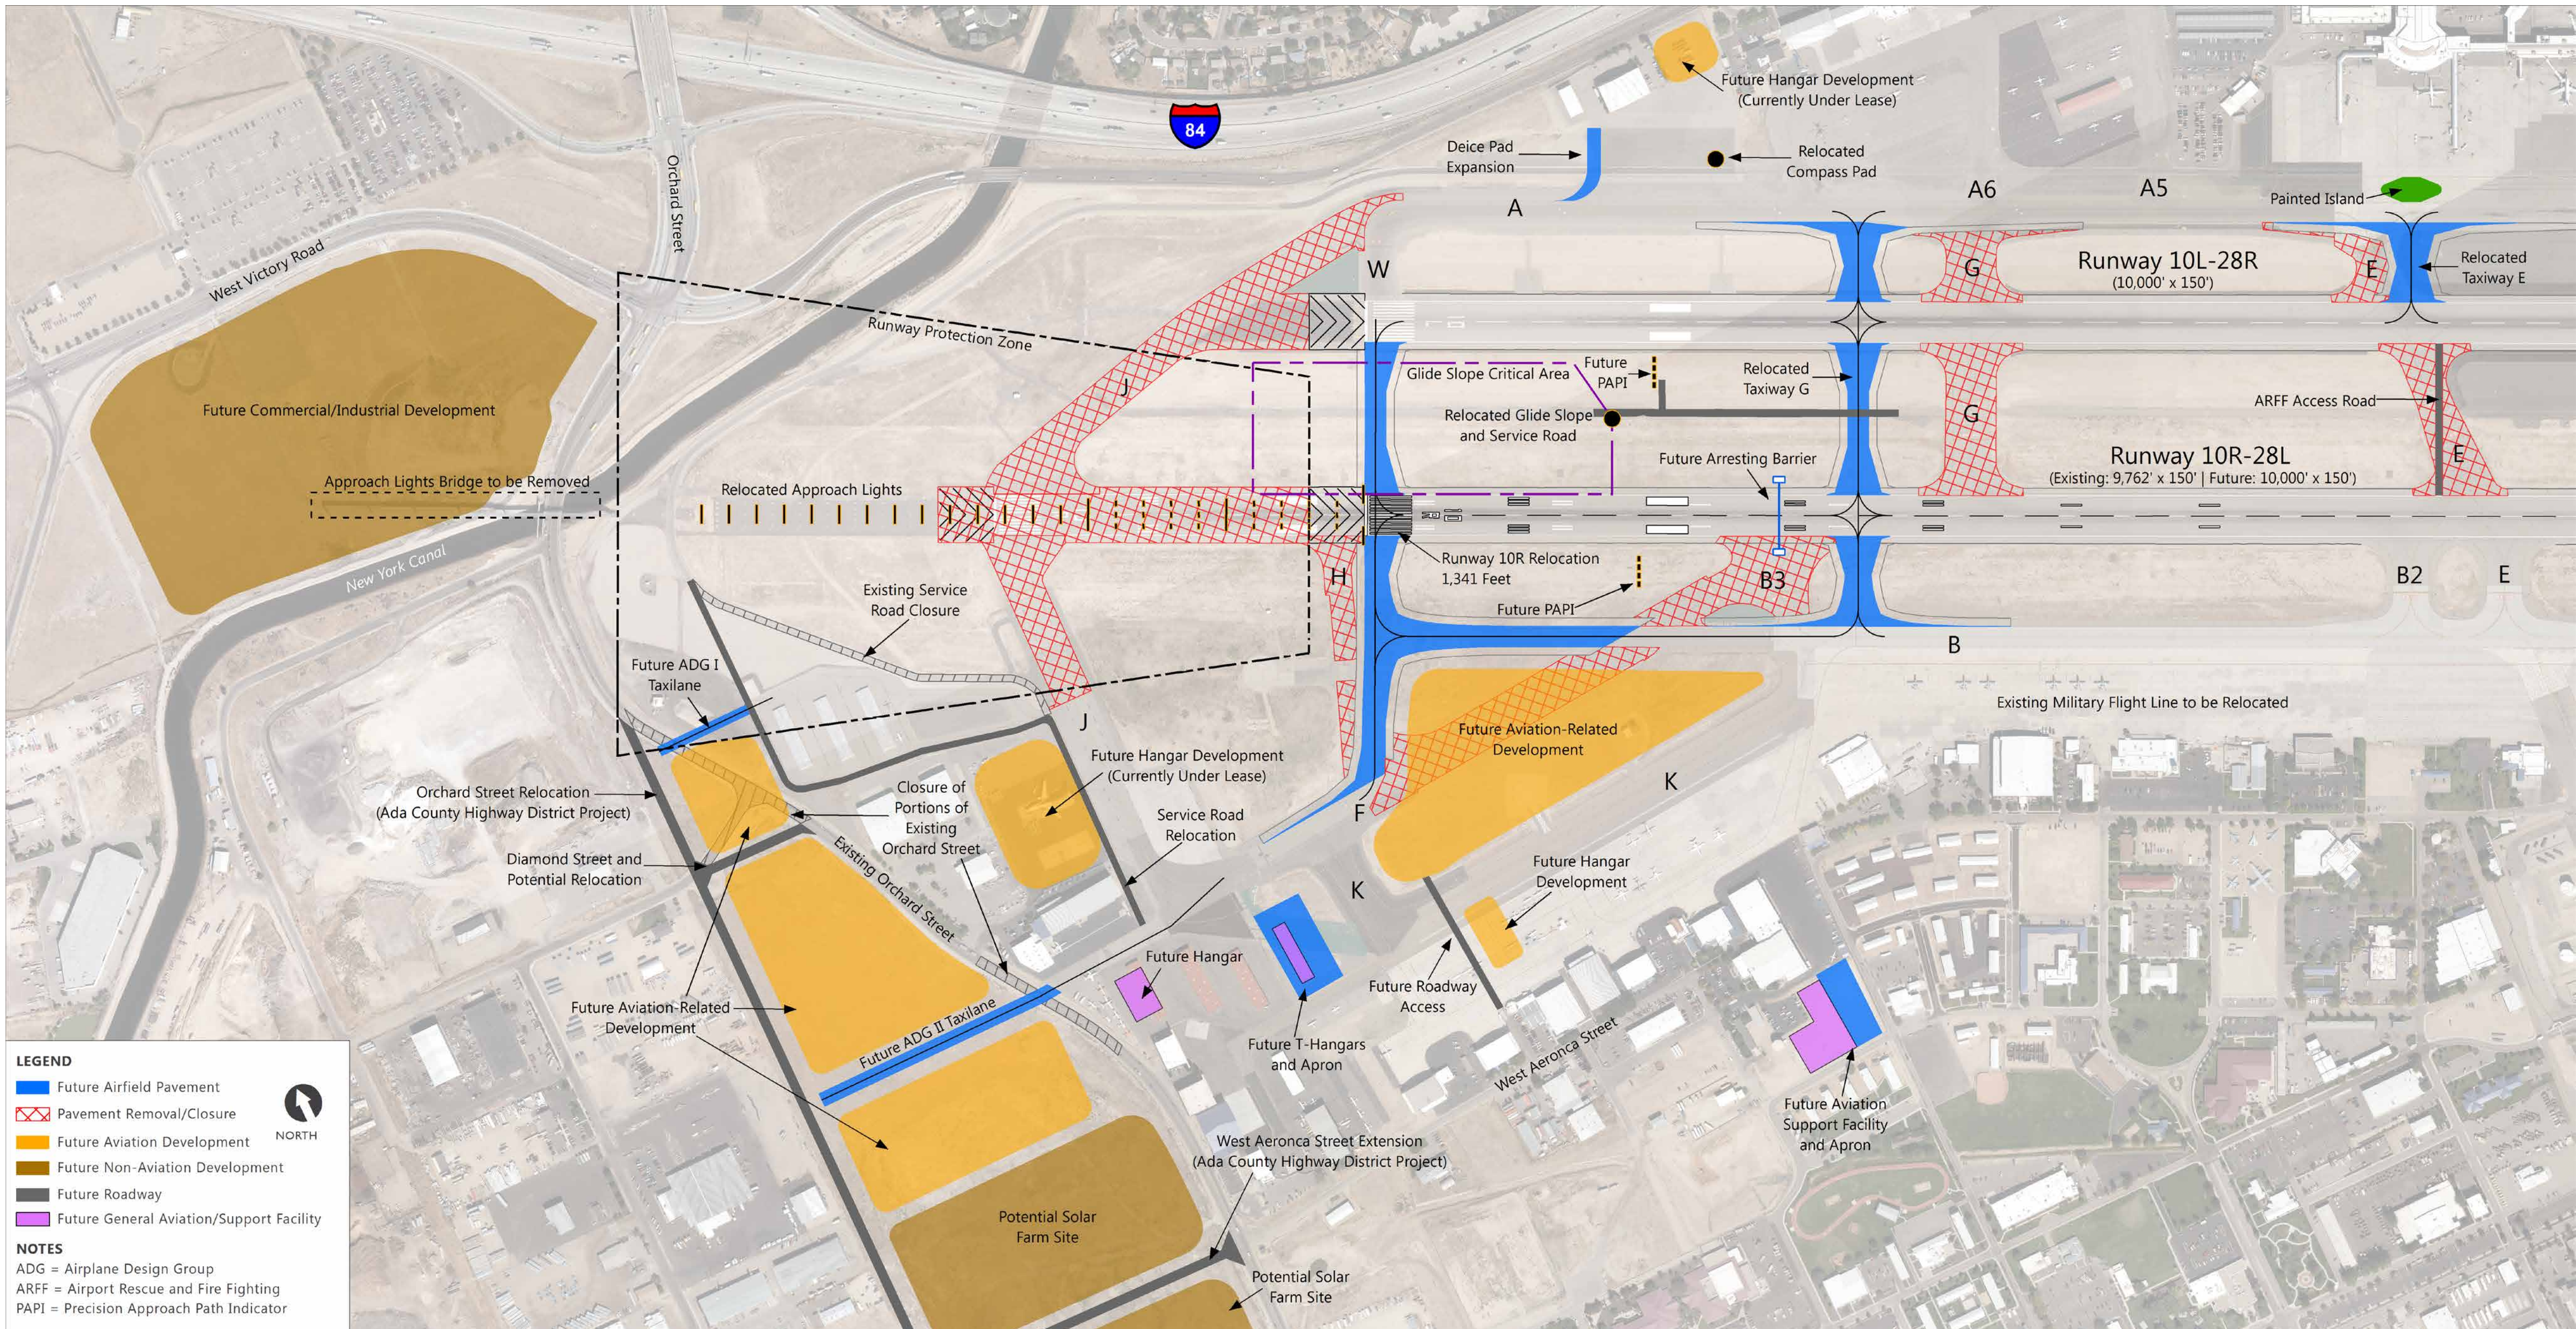

Preferred Airfield/General Aviation/Support Facility Development East Airfield Area

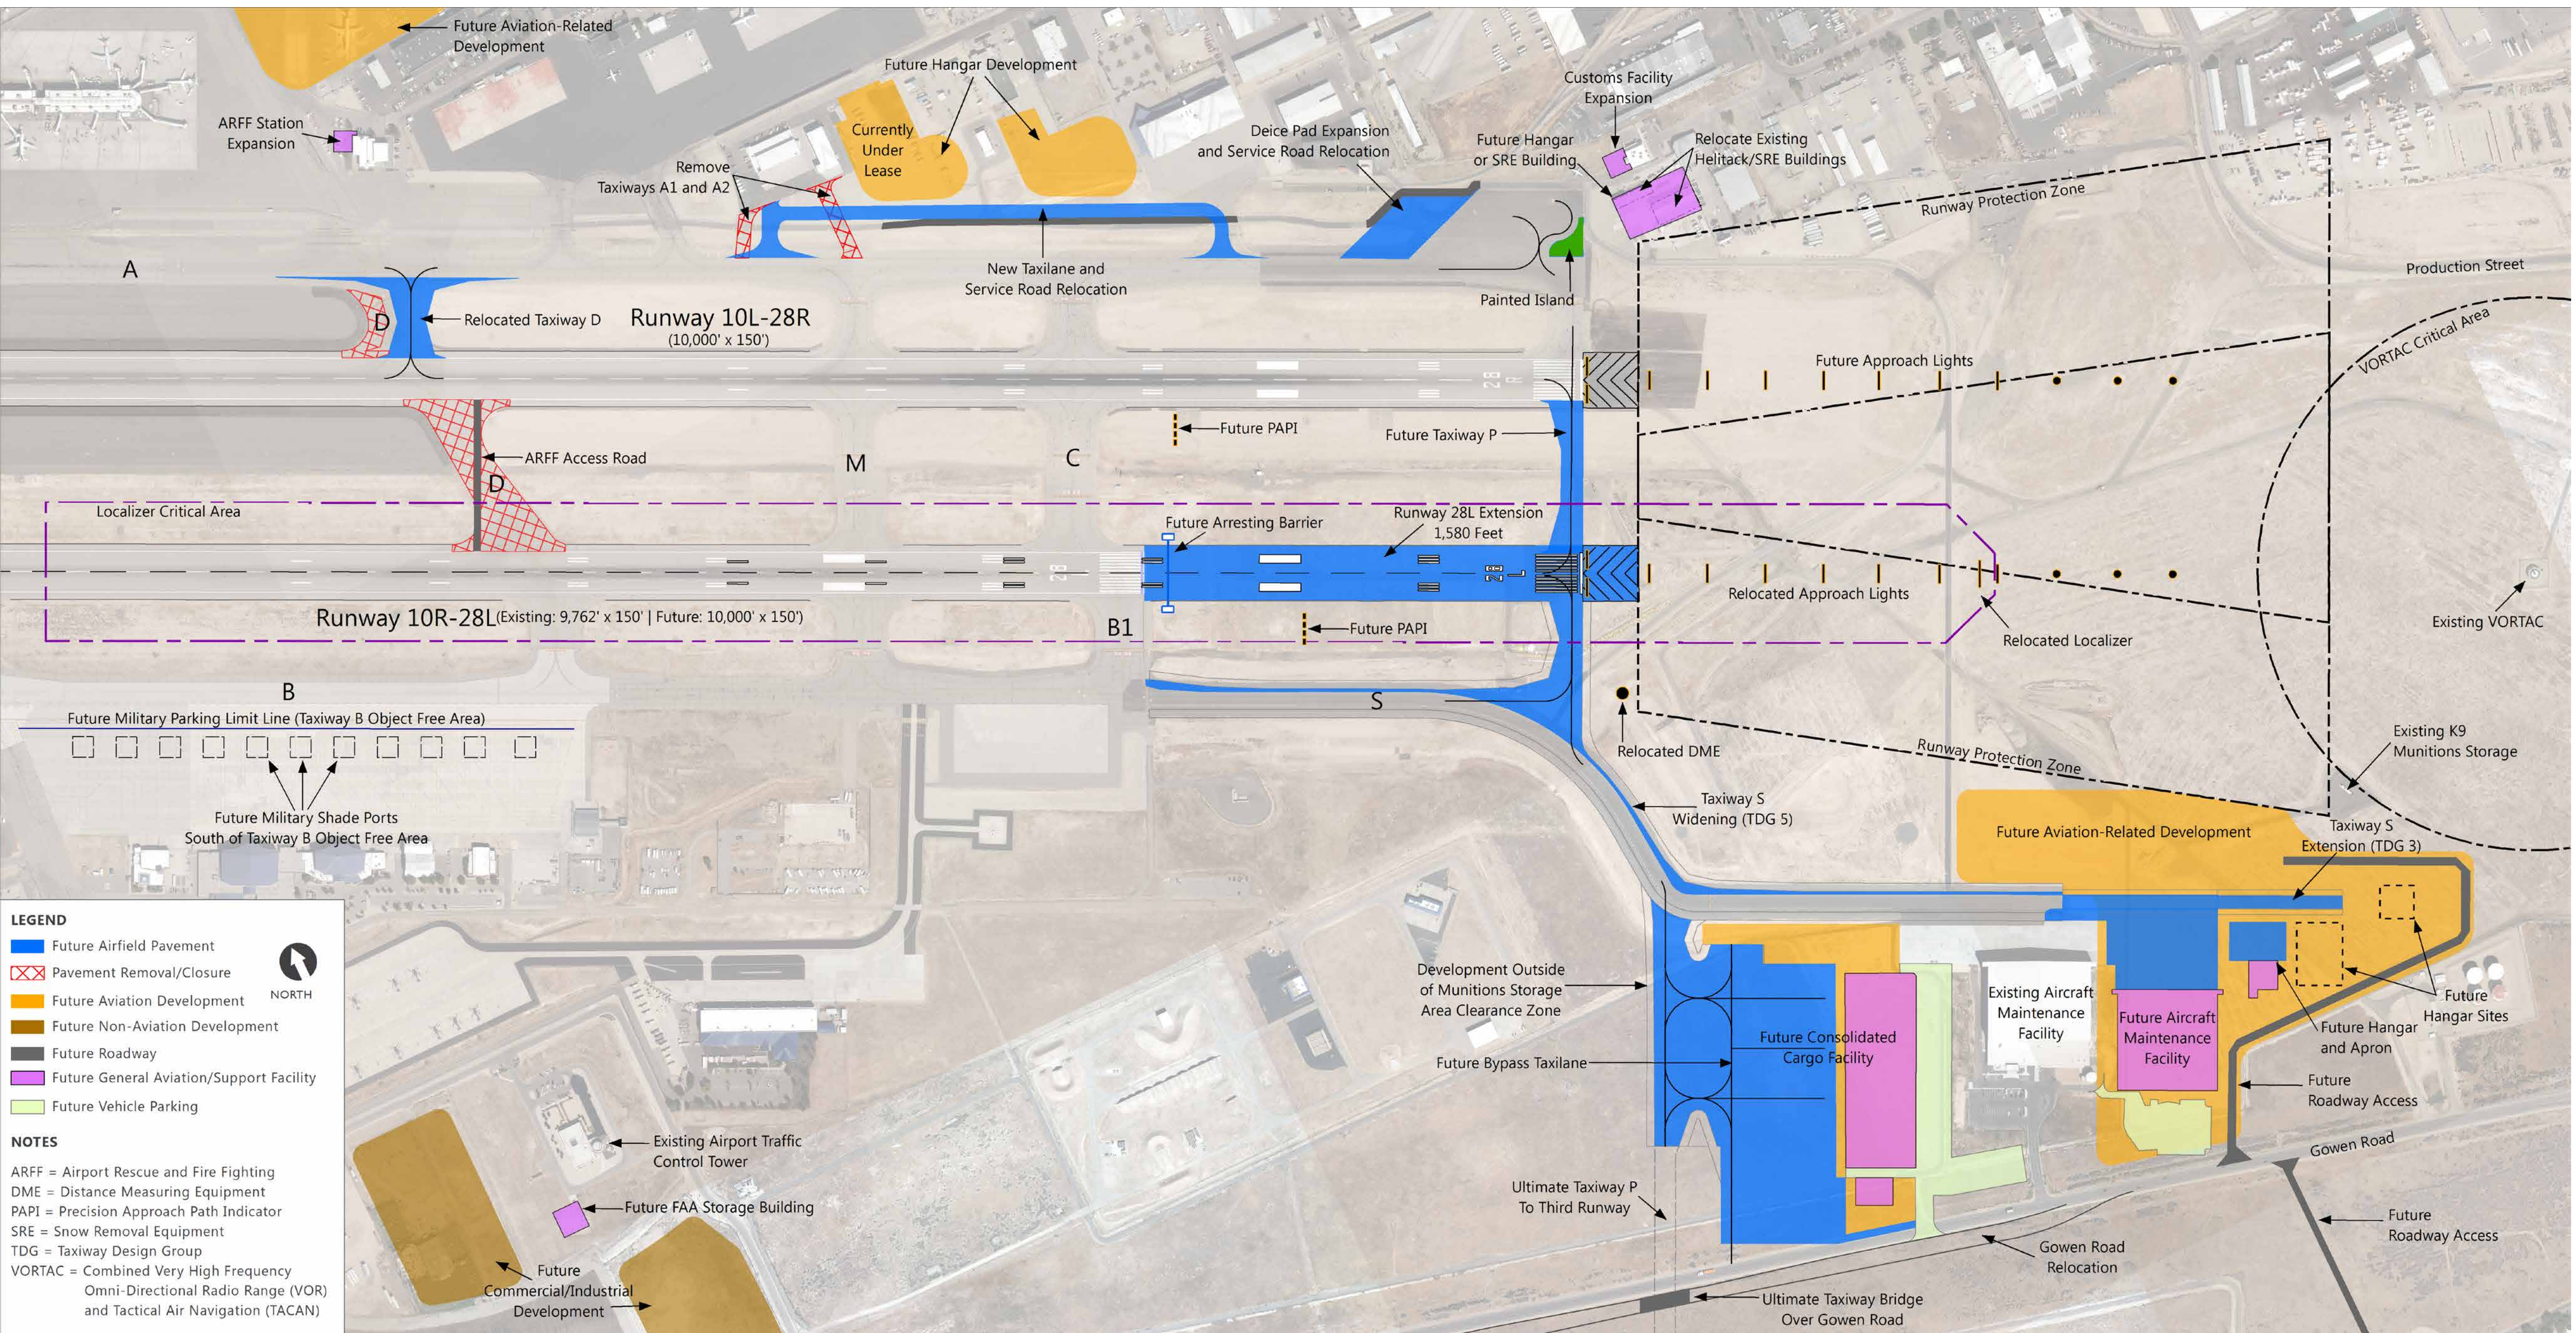

Preferred Airfield/General Aviation/Support Facility Development South Airfield Area

